

APPENDIX E
PLANS & DETAILS



FIGURE 1- WASTEWATER TREATMENT FACILITY

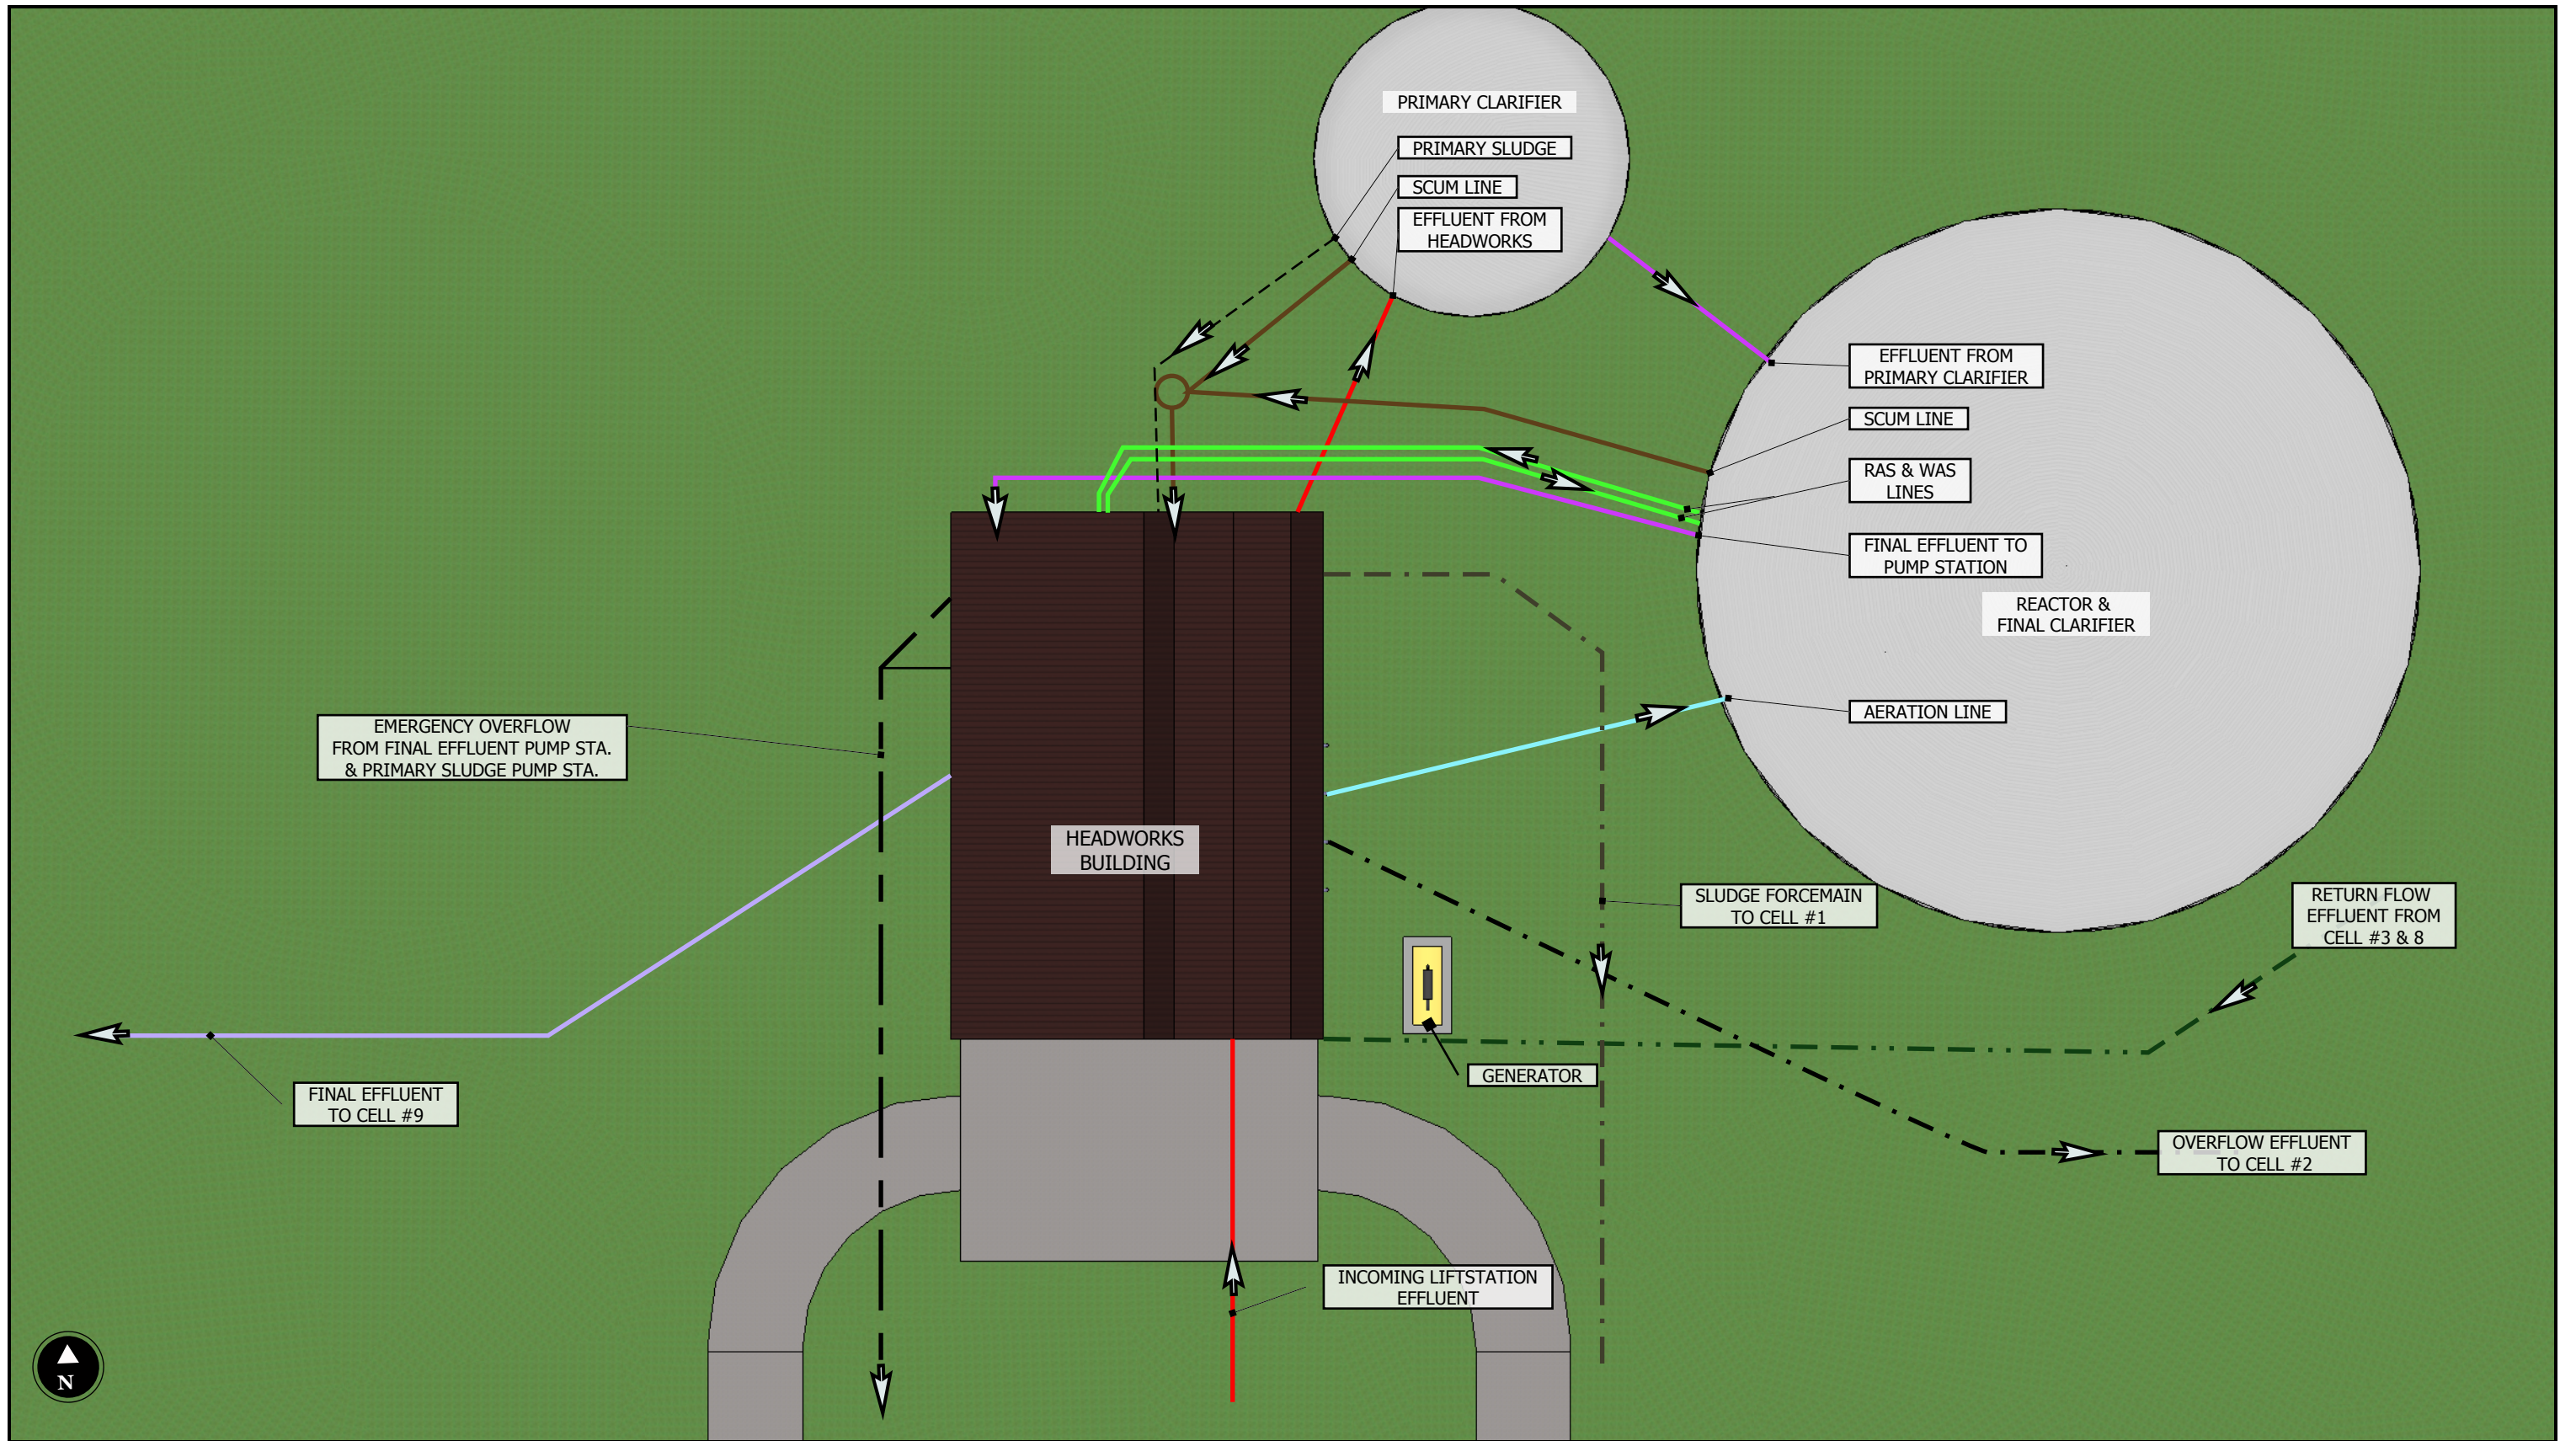


FIGURE 3 - FACILITY PIPEWORK LAYOUT

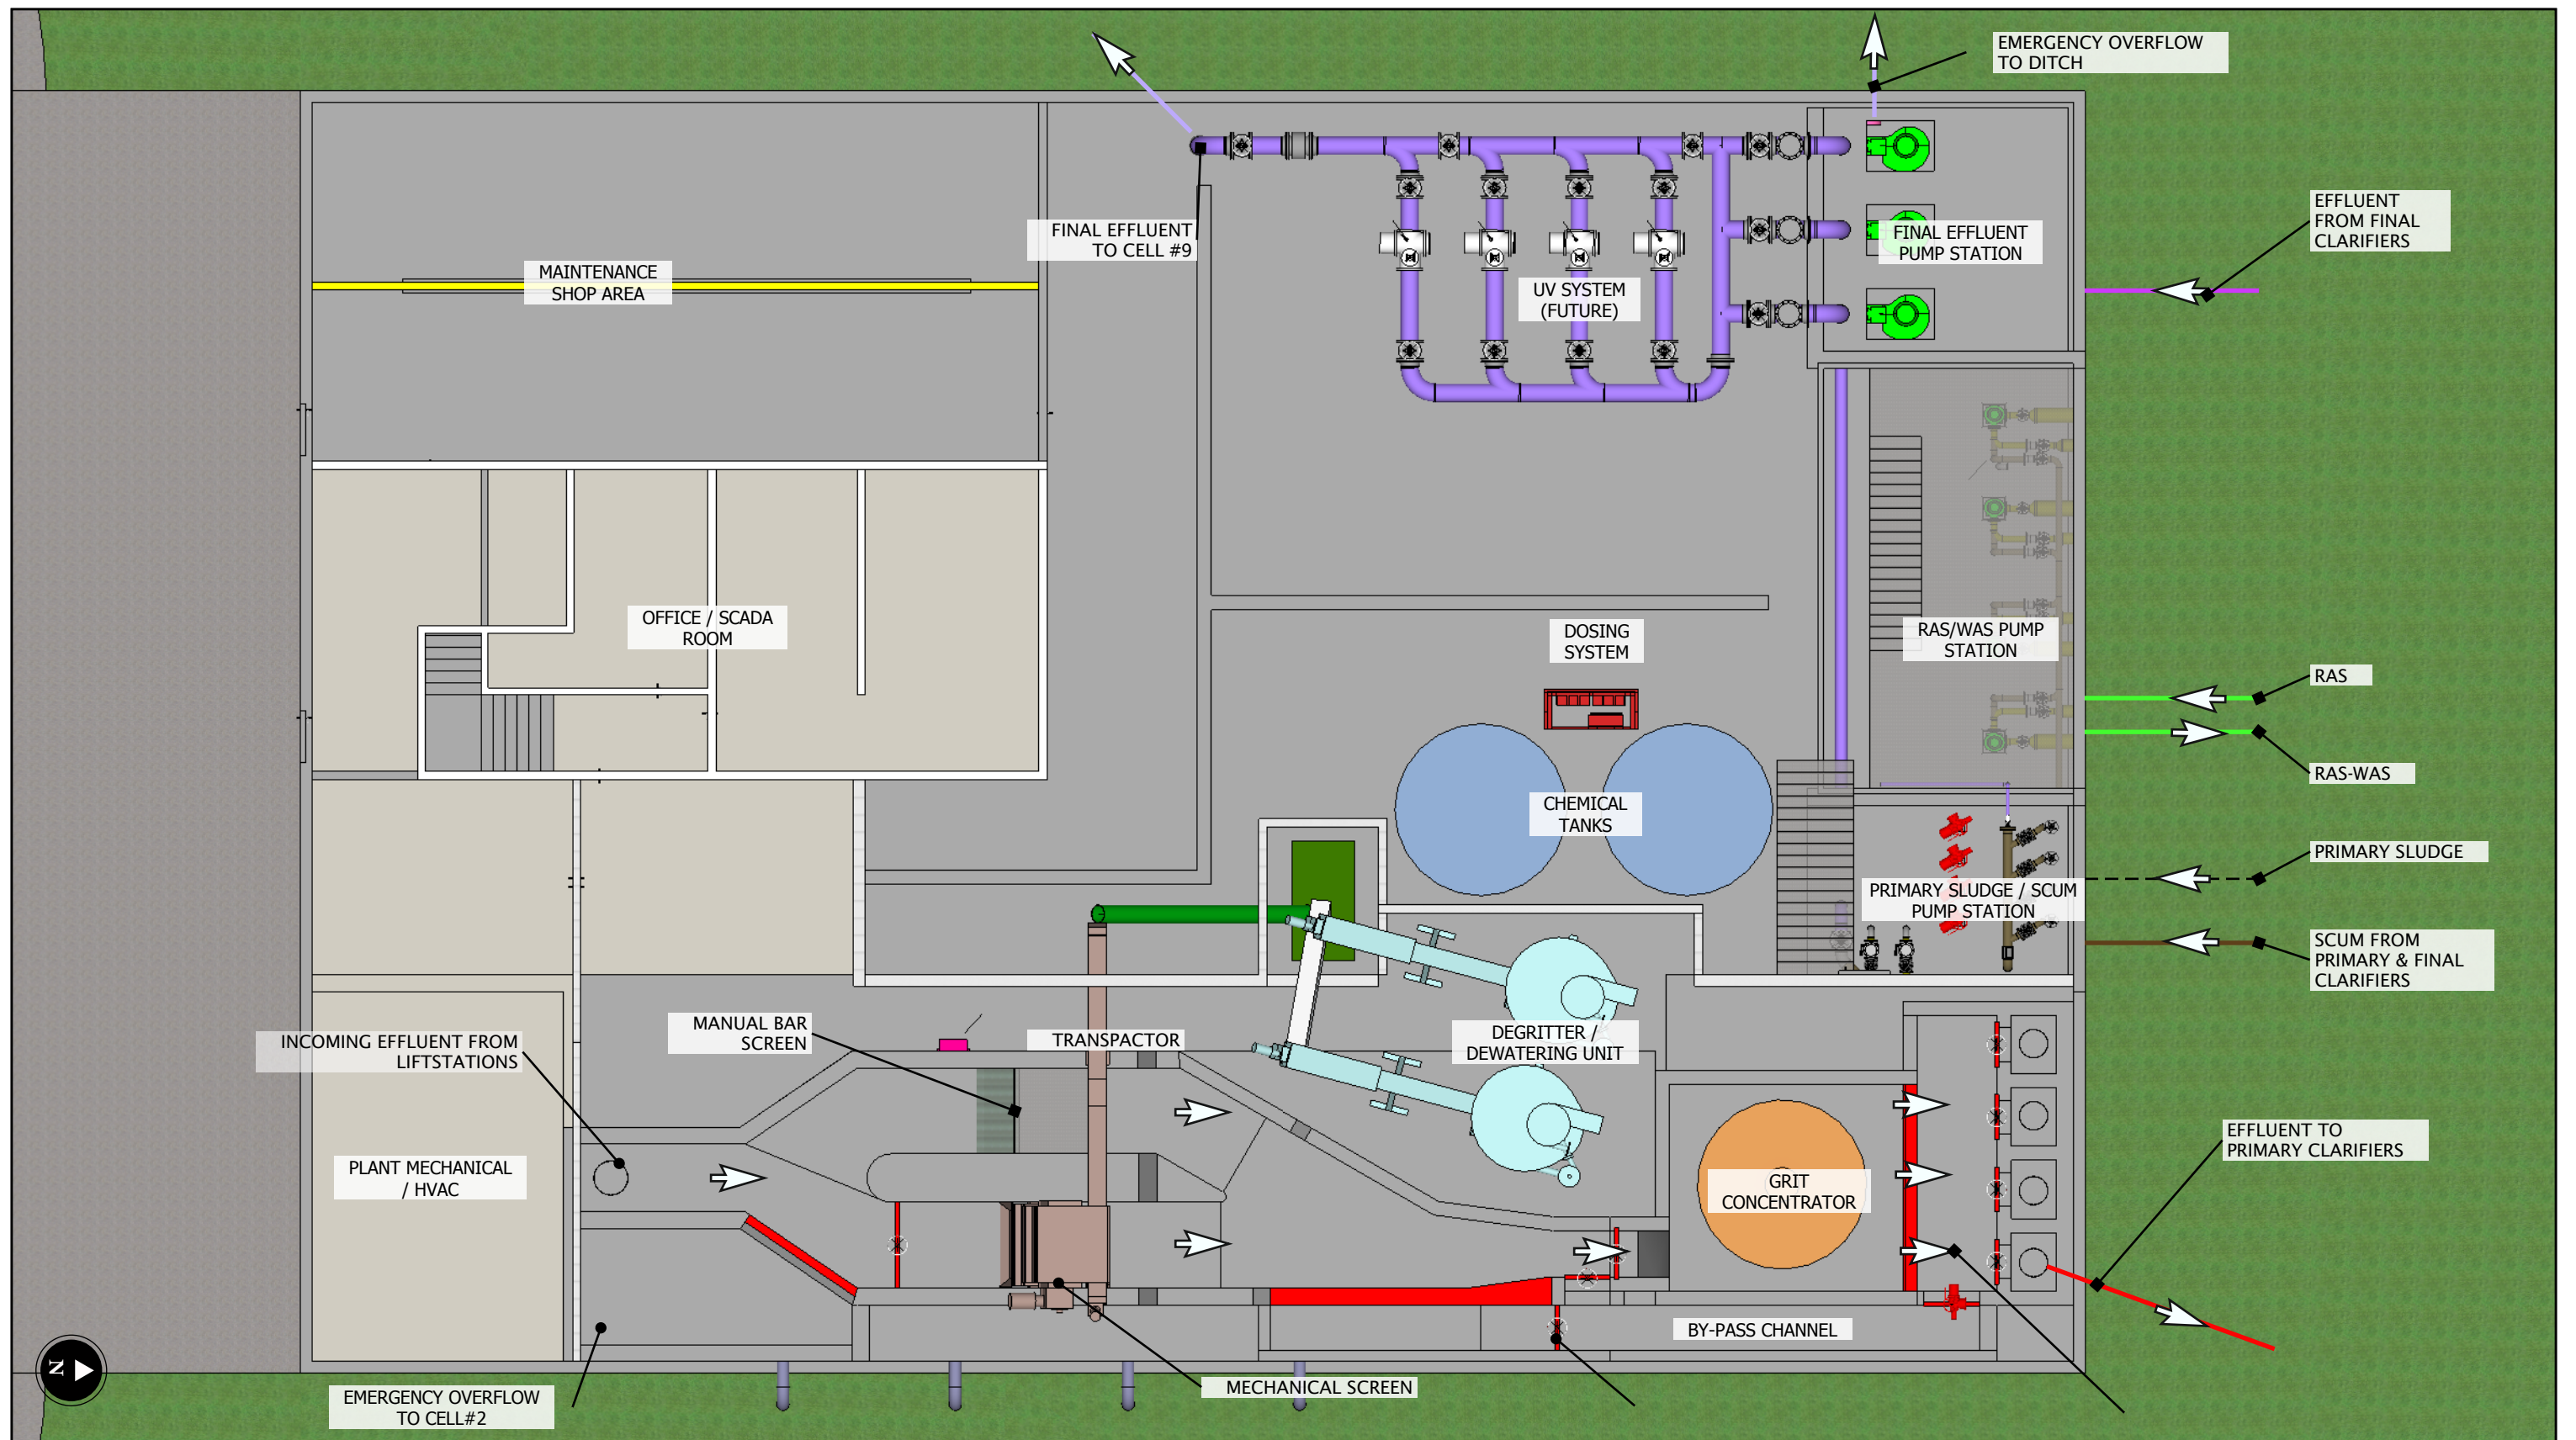


FIGURE 4 - HEADWORKS

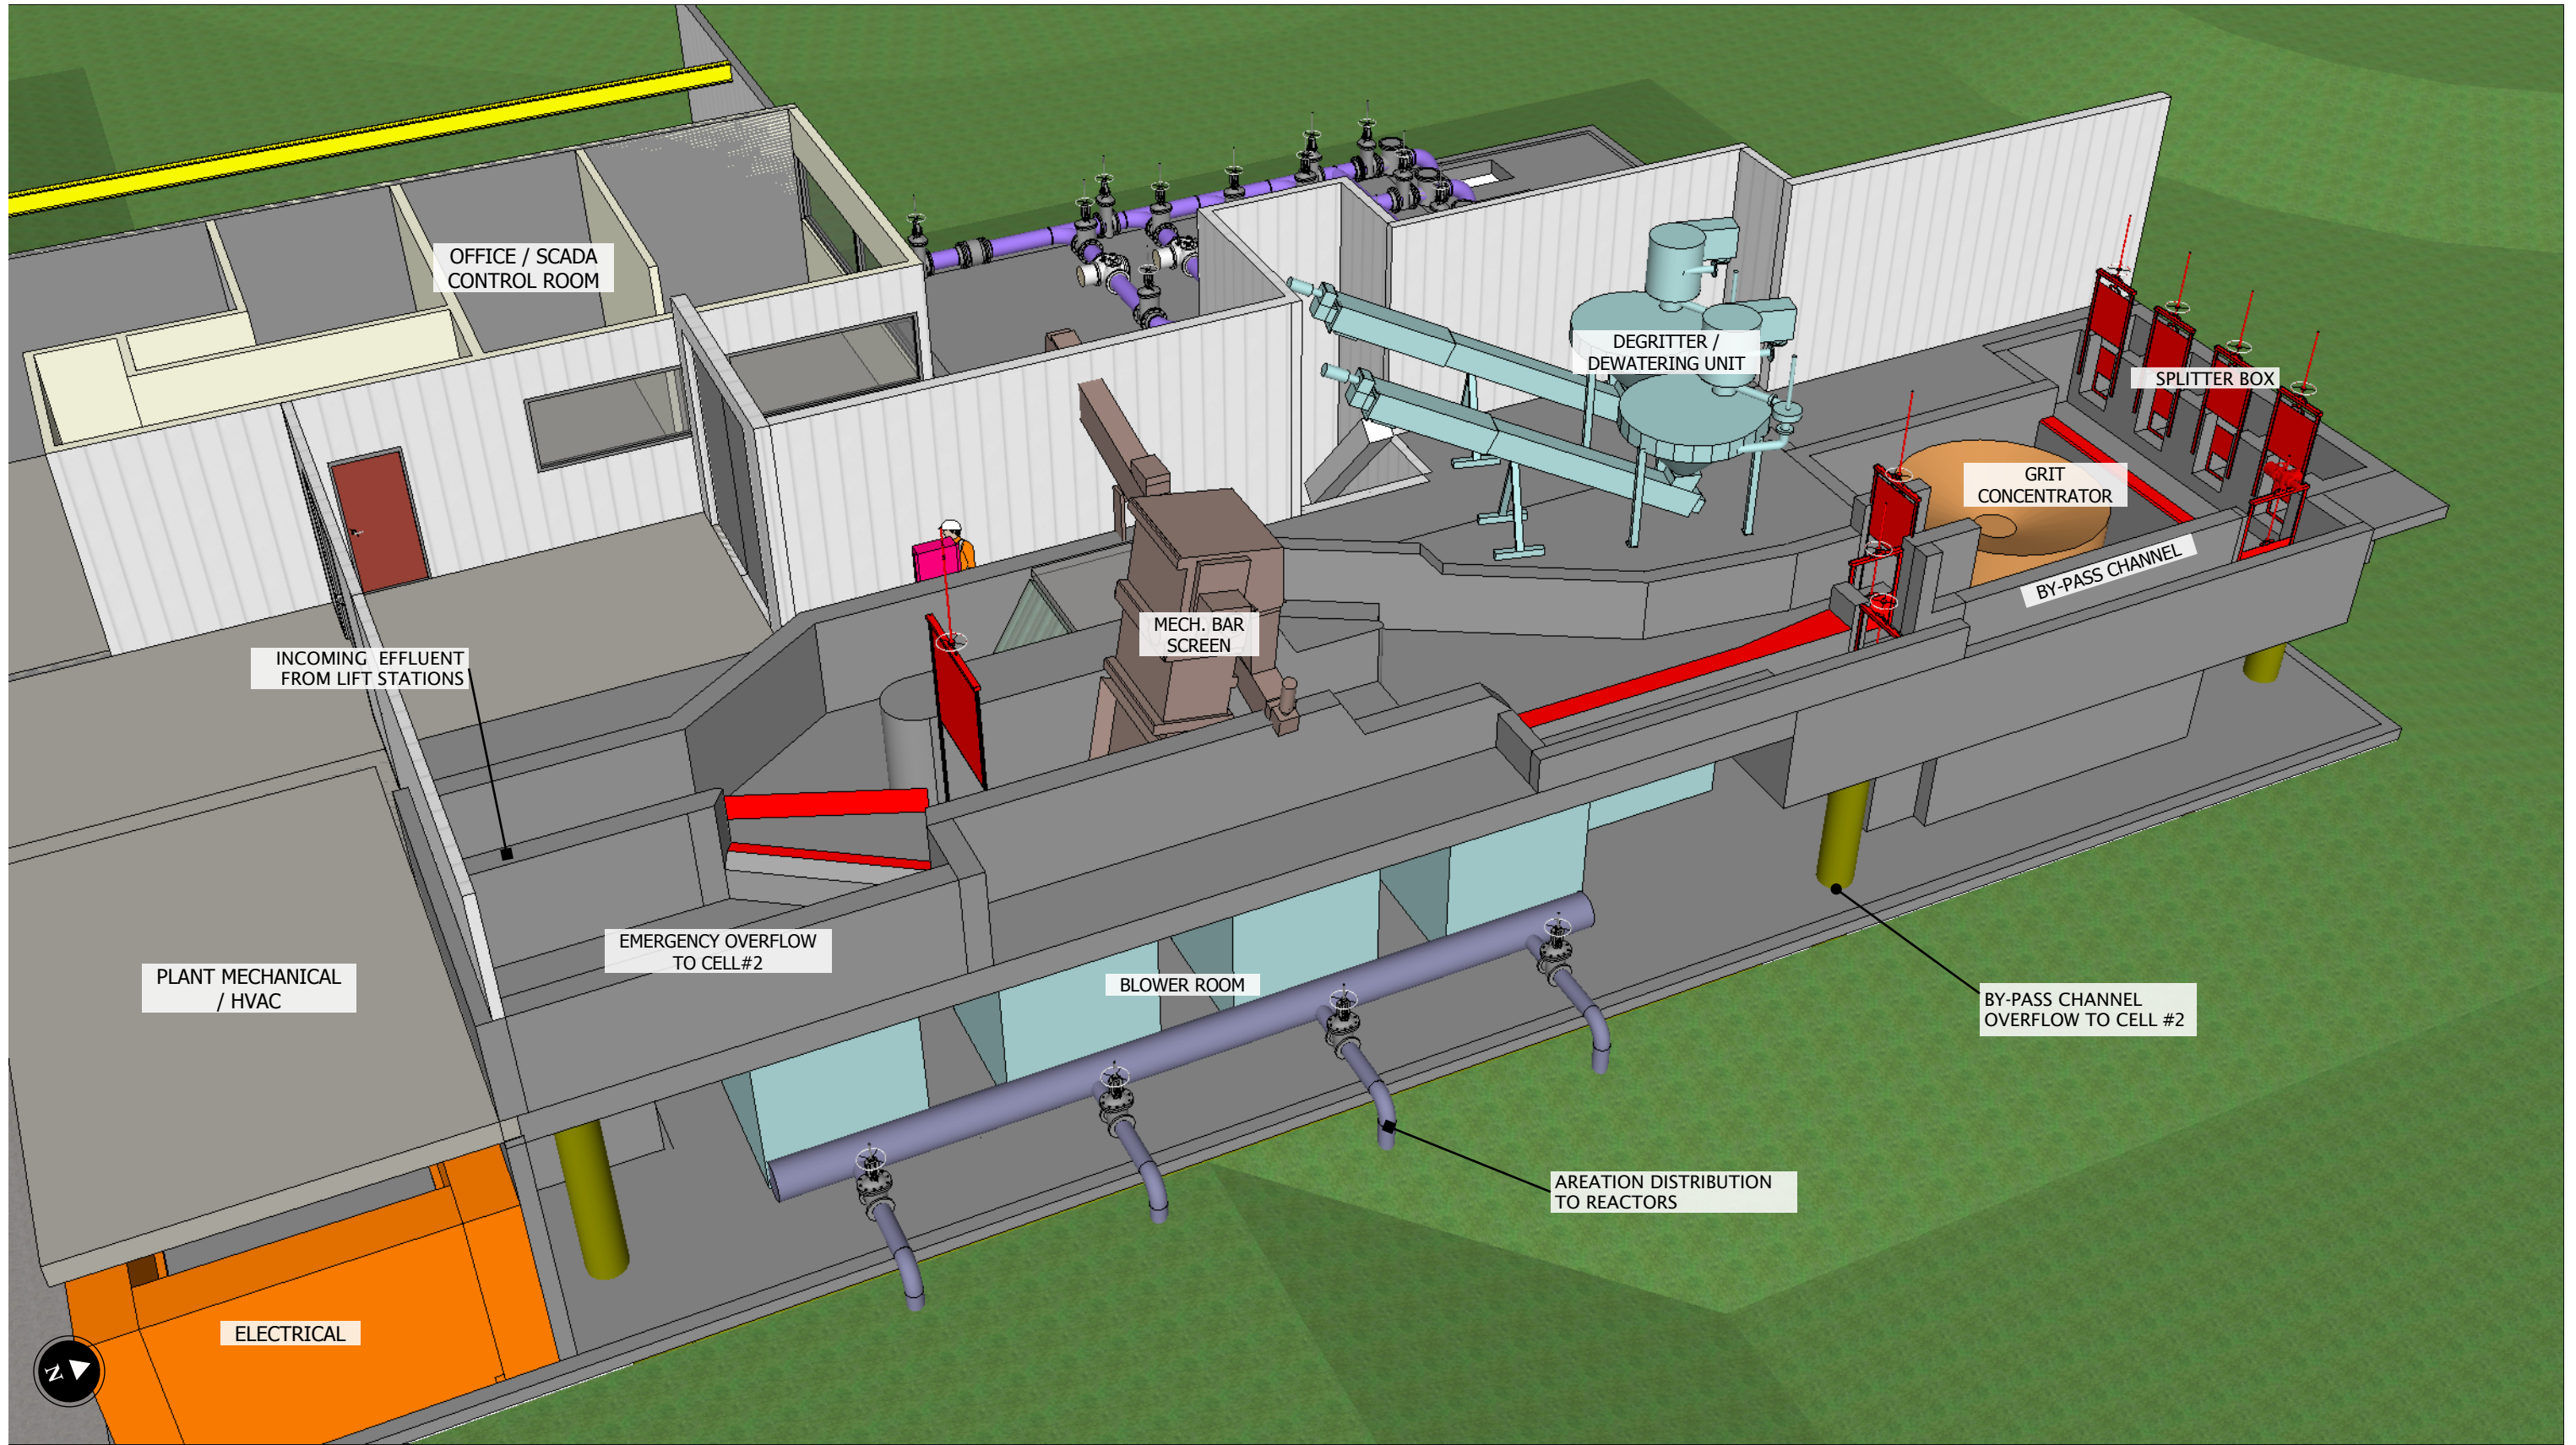


FIGURE 5 - PLANT ISOMETRIC VIEW 01

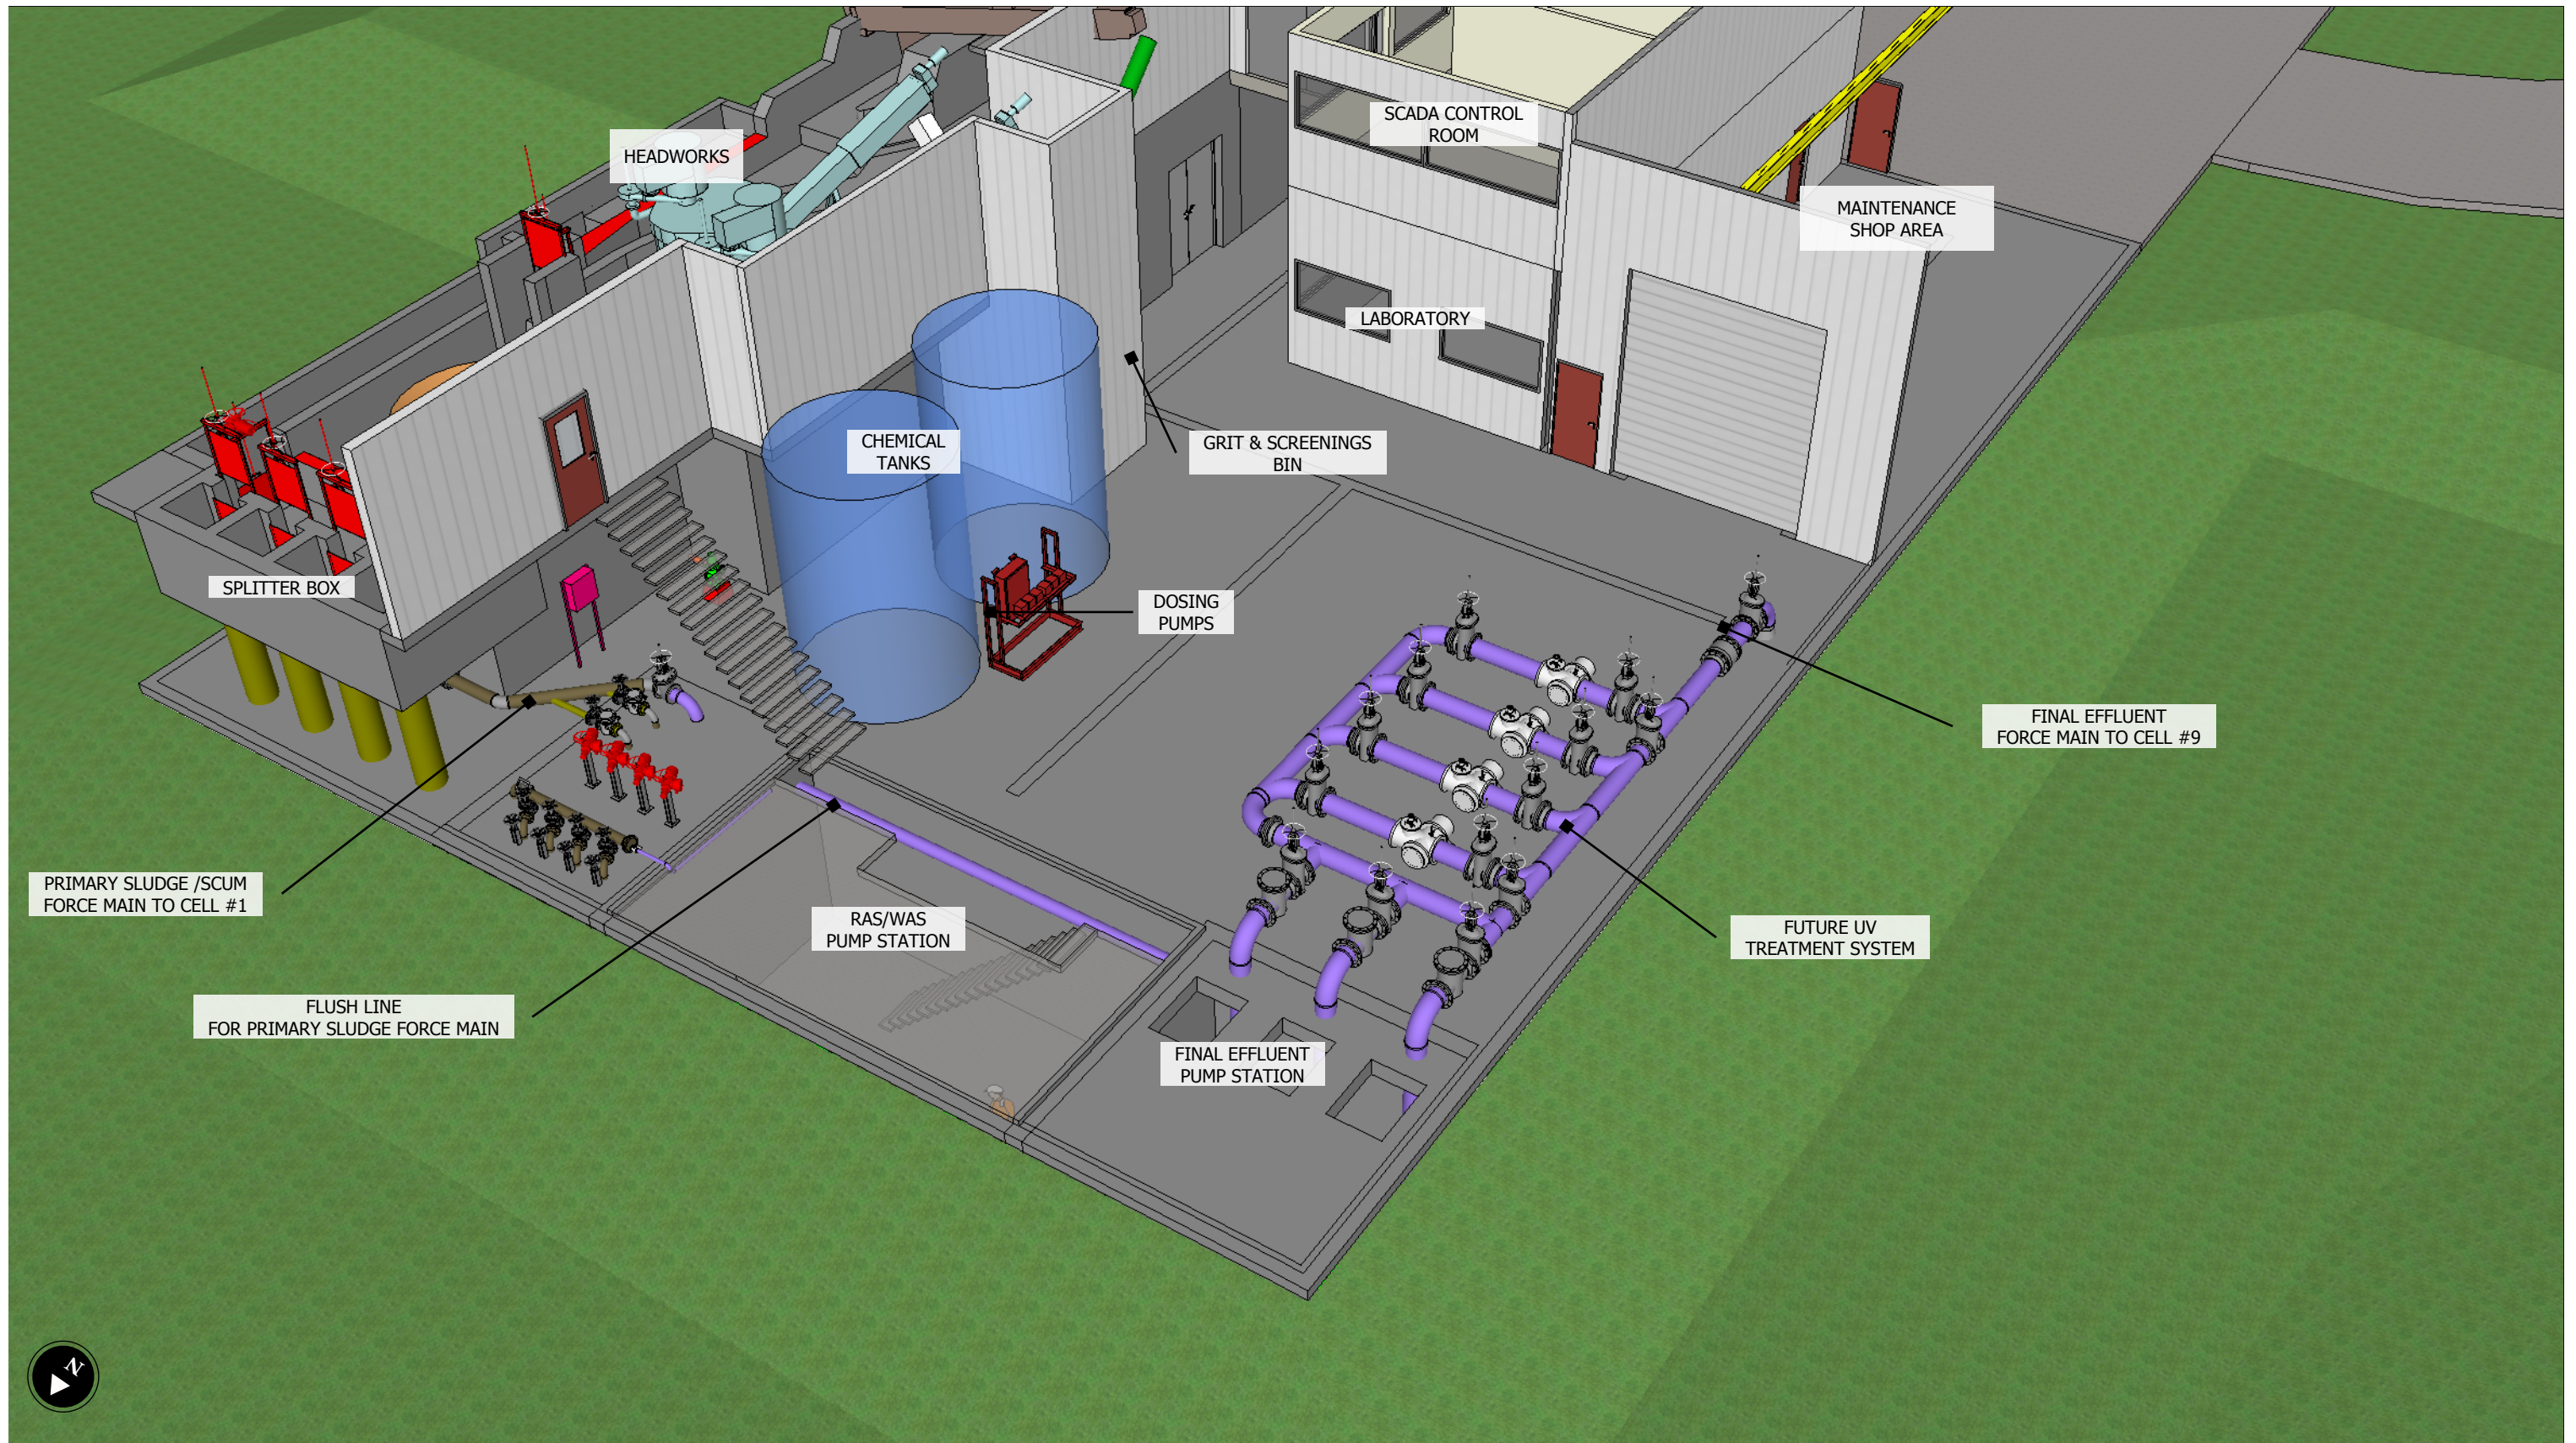


FIGURE 6 - PLANT ISOMETRIC VIEW 02

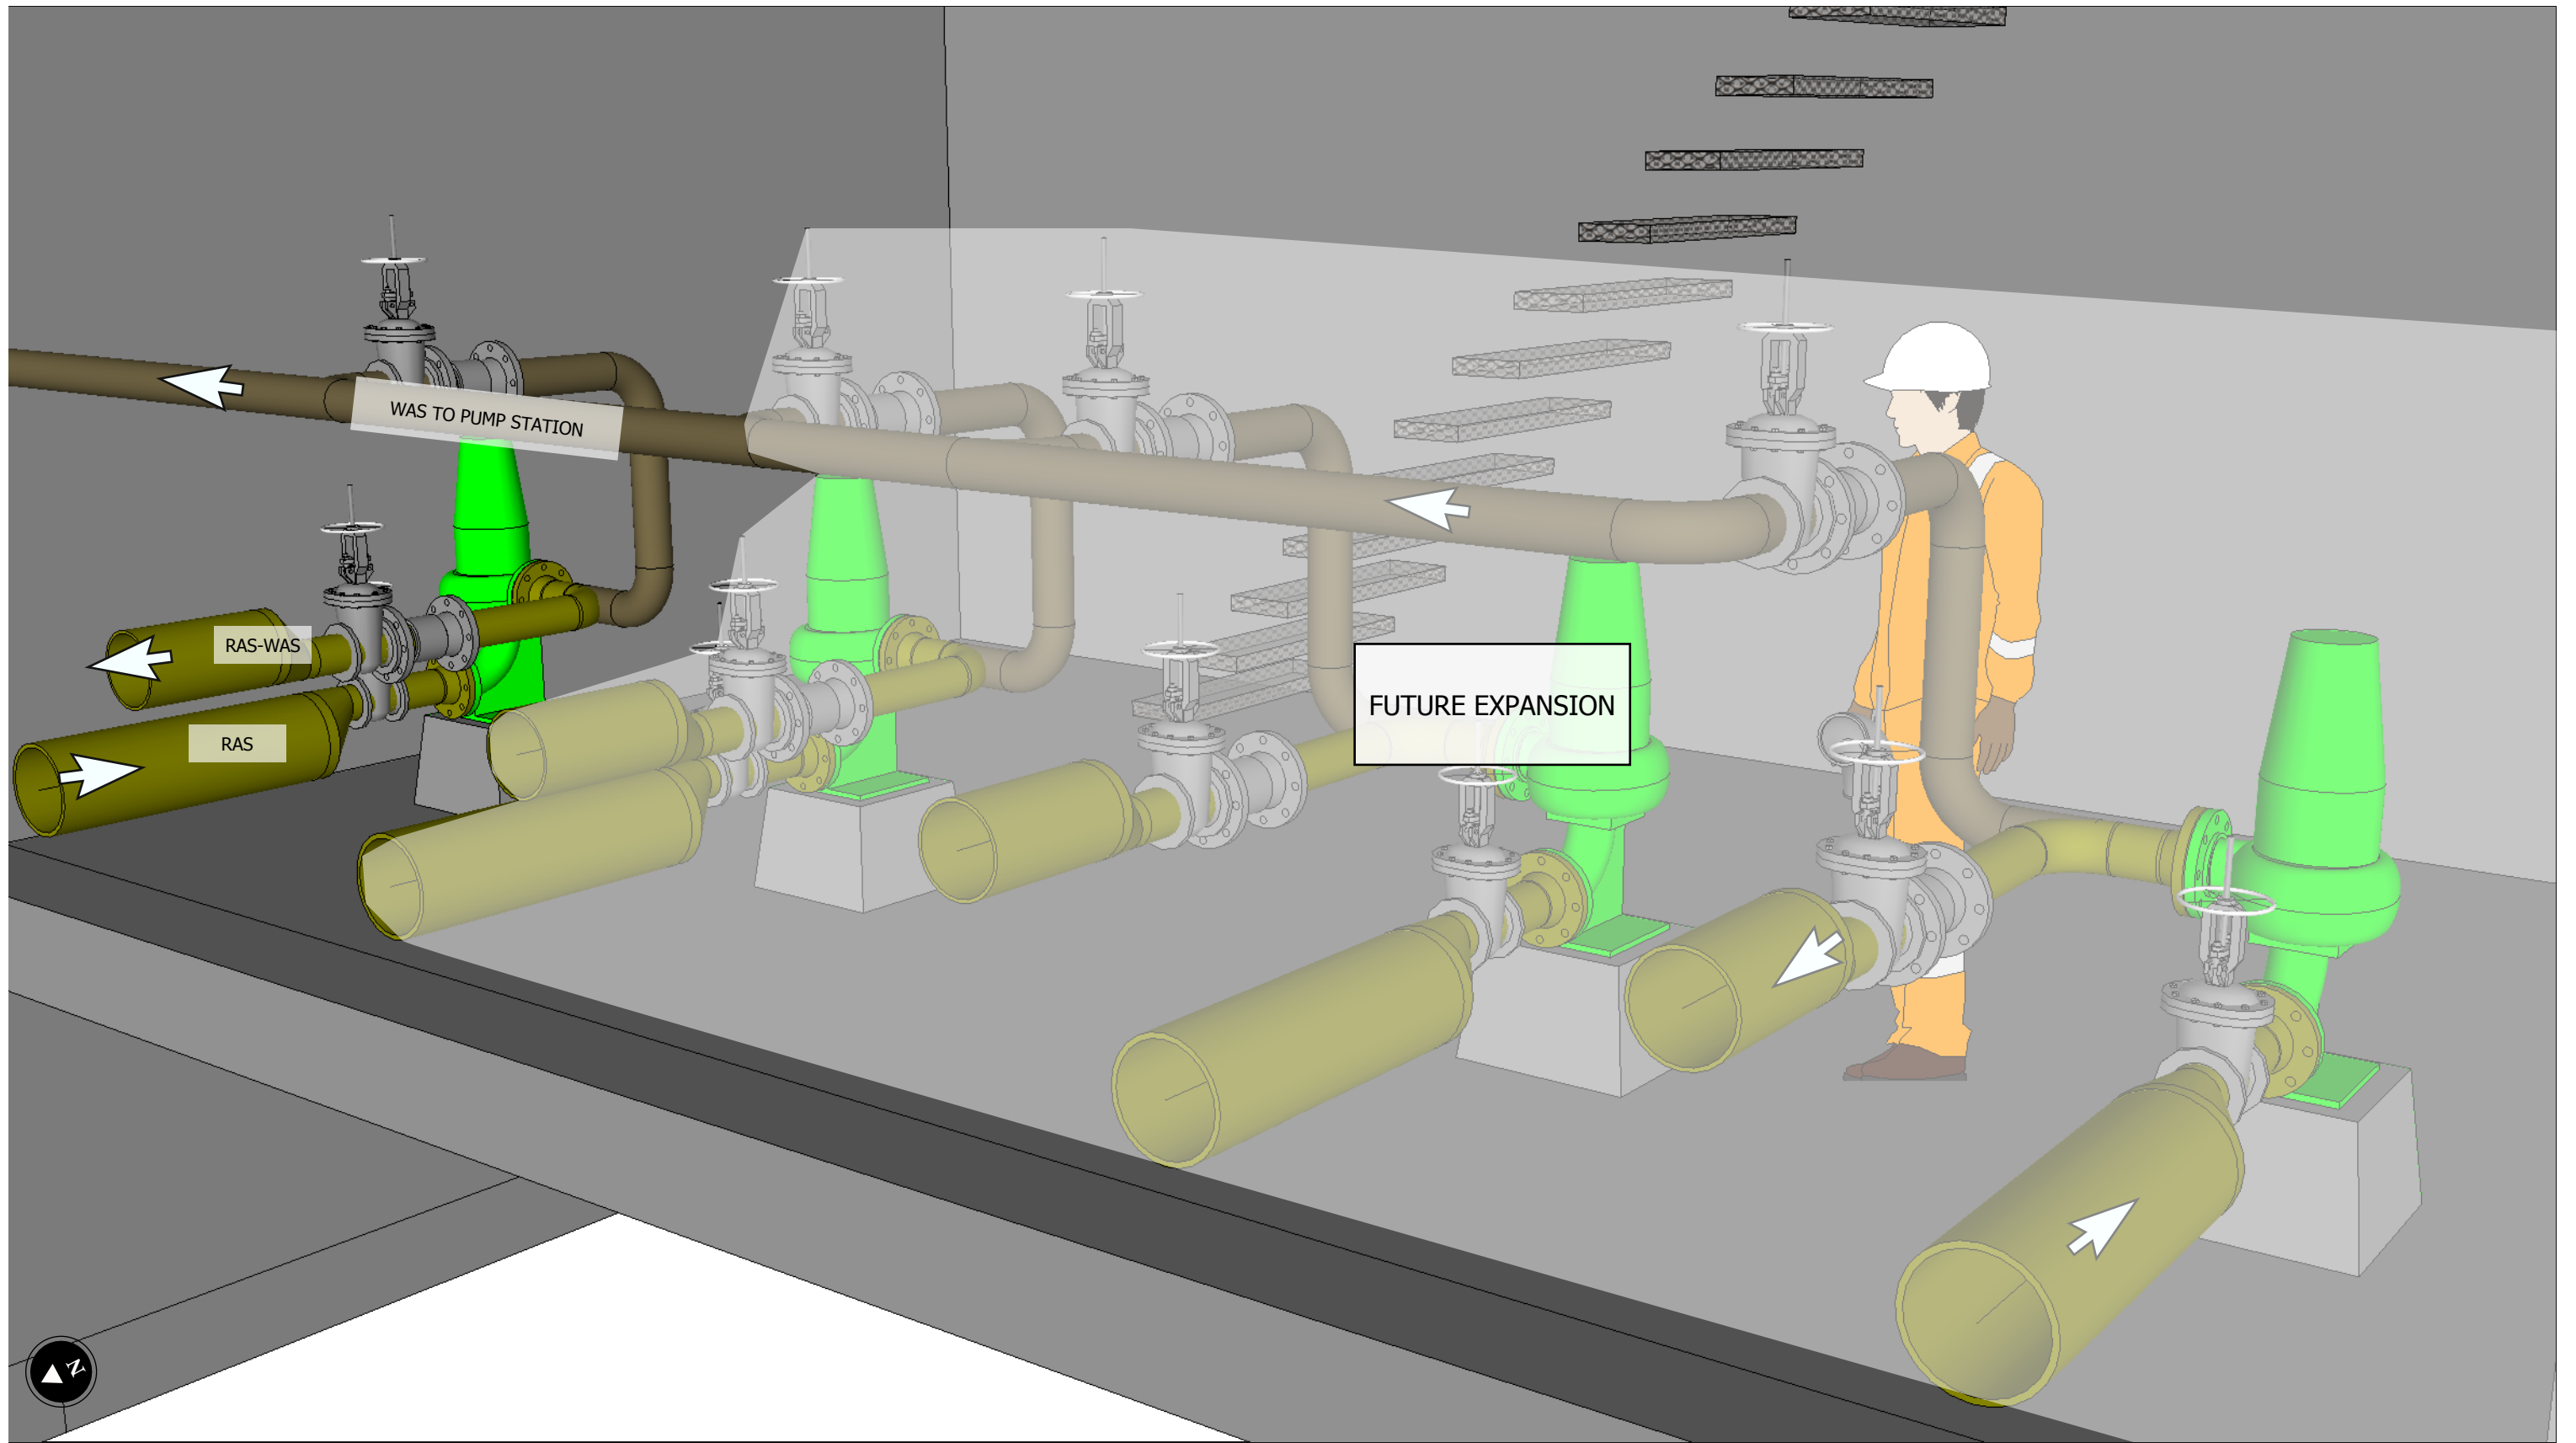


FIGURE 7 - RAS/WAS PUMP STATION

...

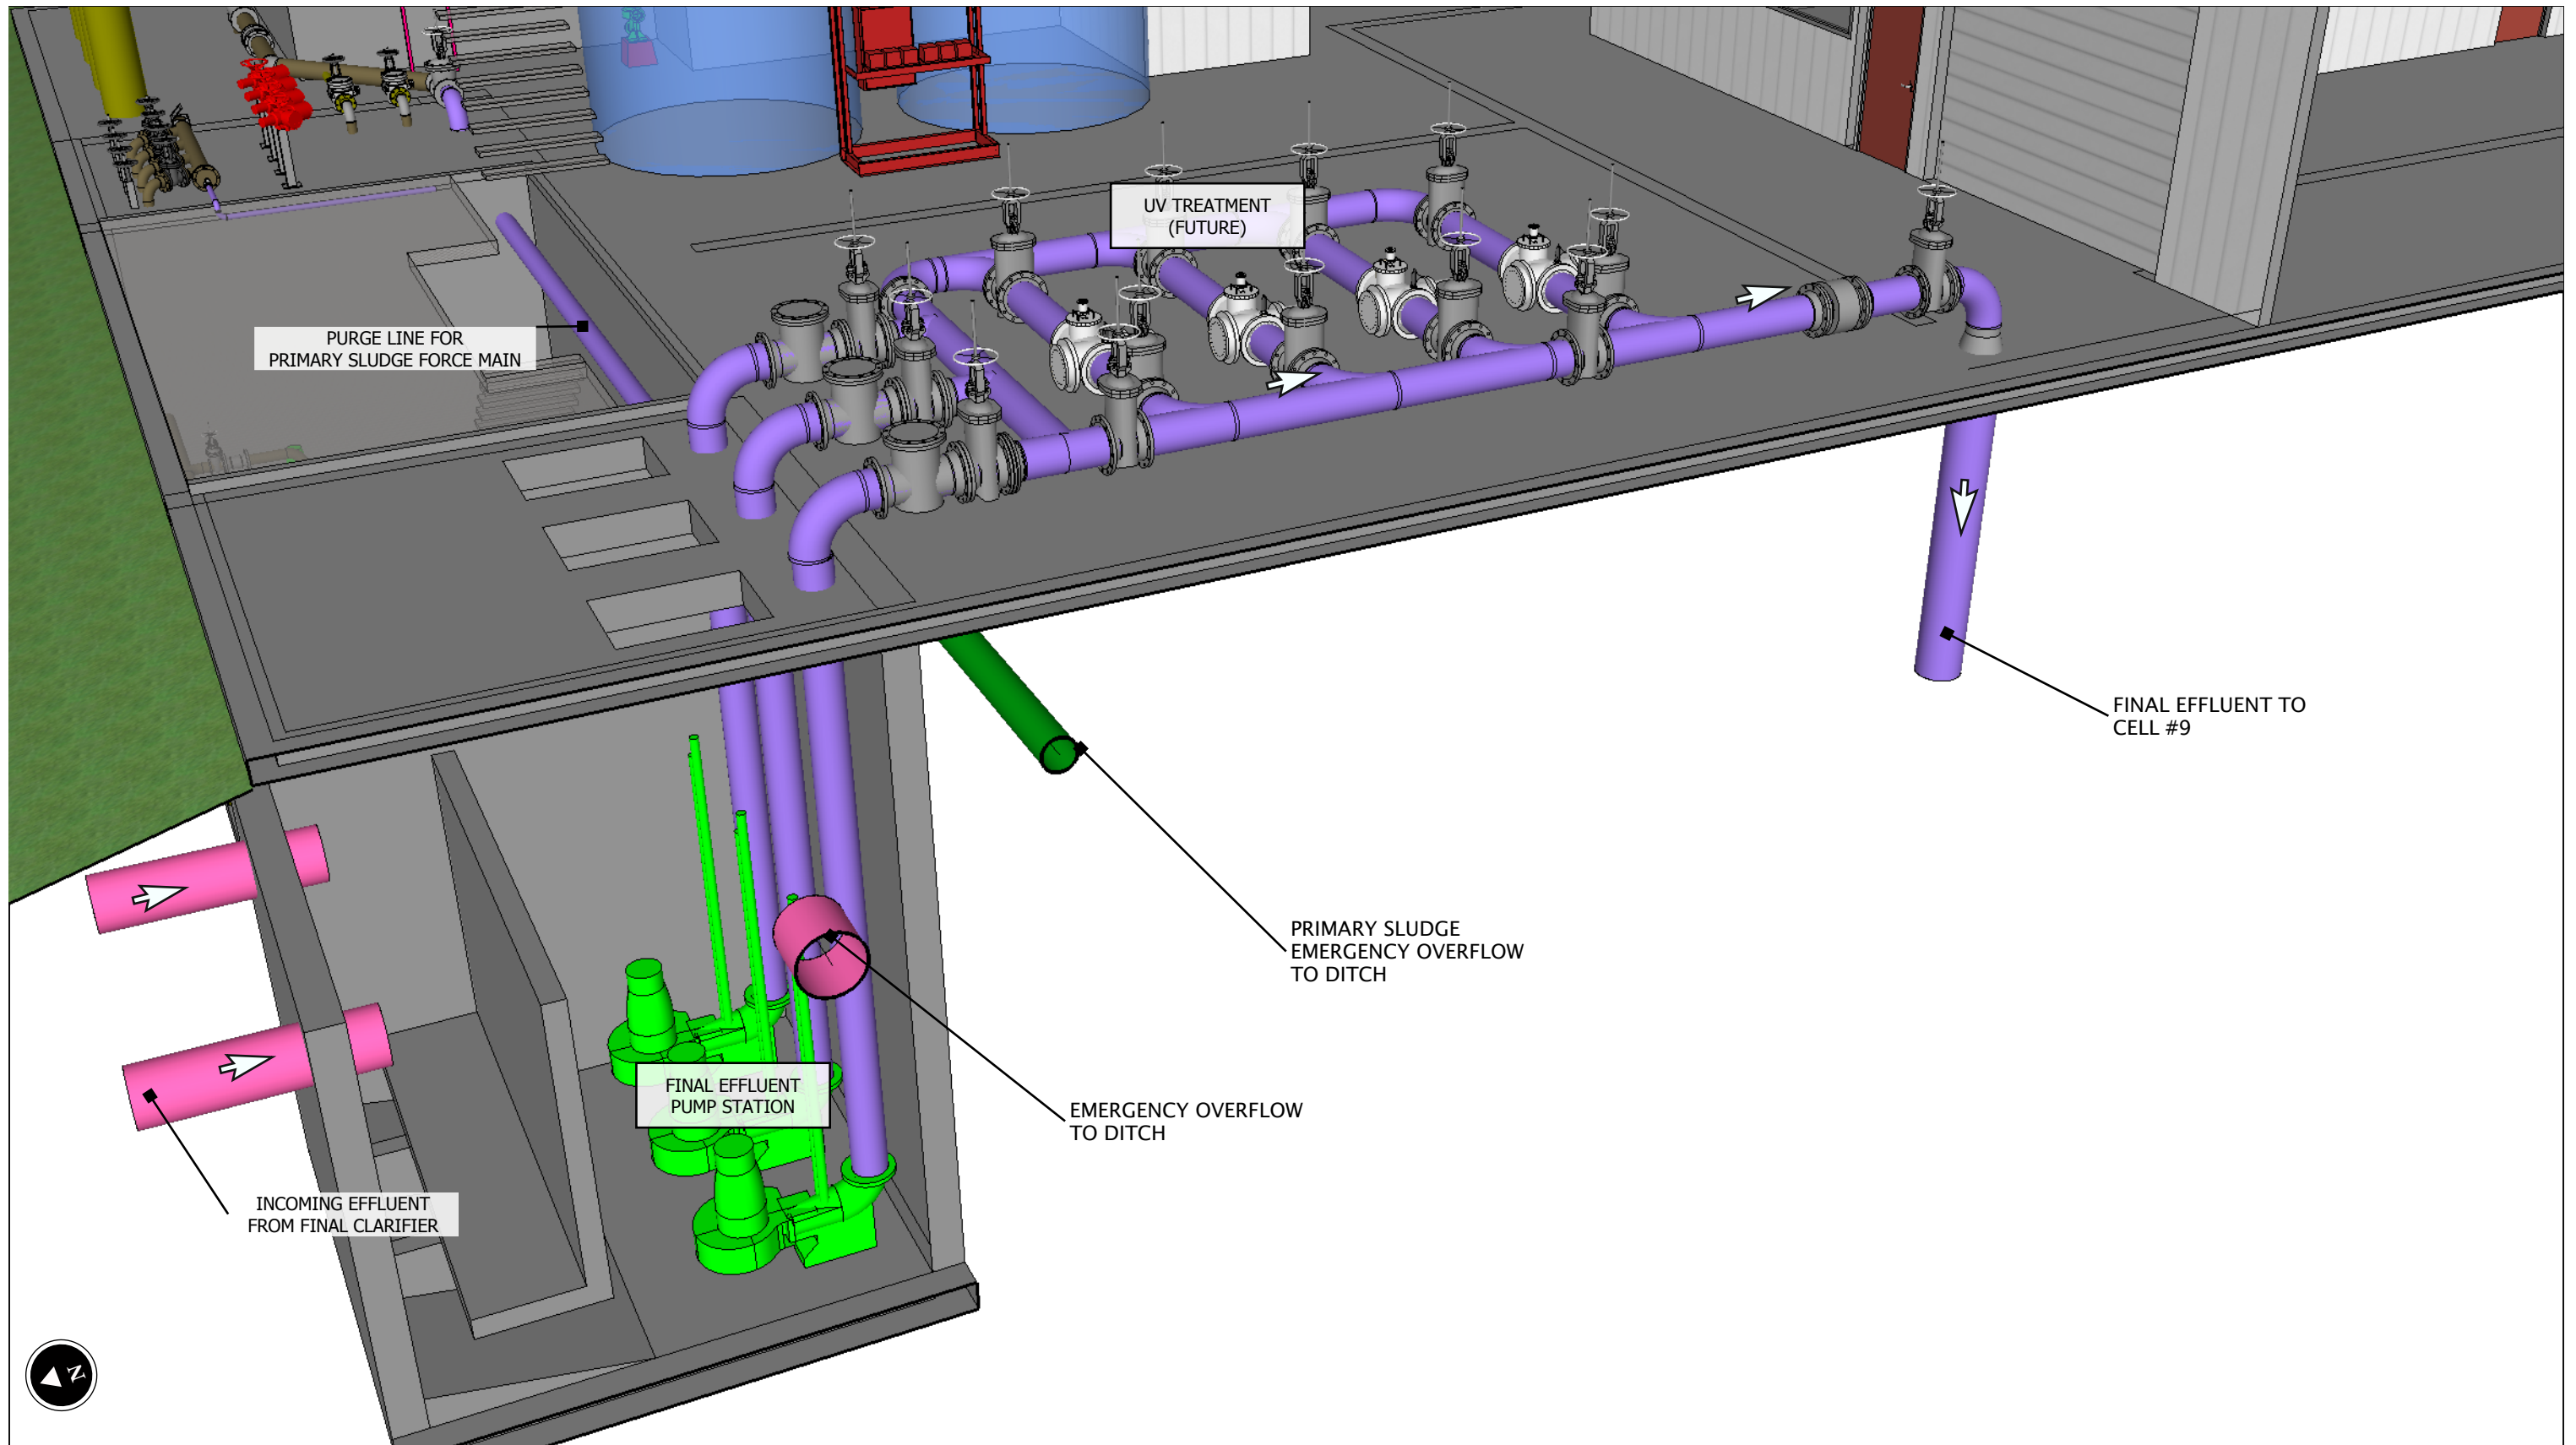


FIGURE 8 - FINAL EFFLUENT PUMP STATION & UV

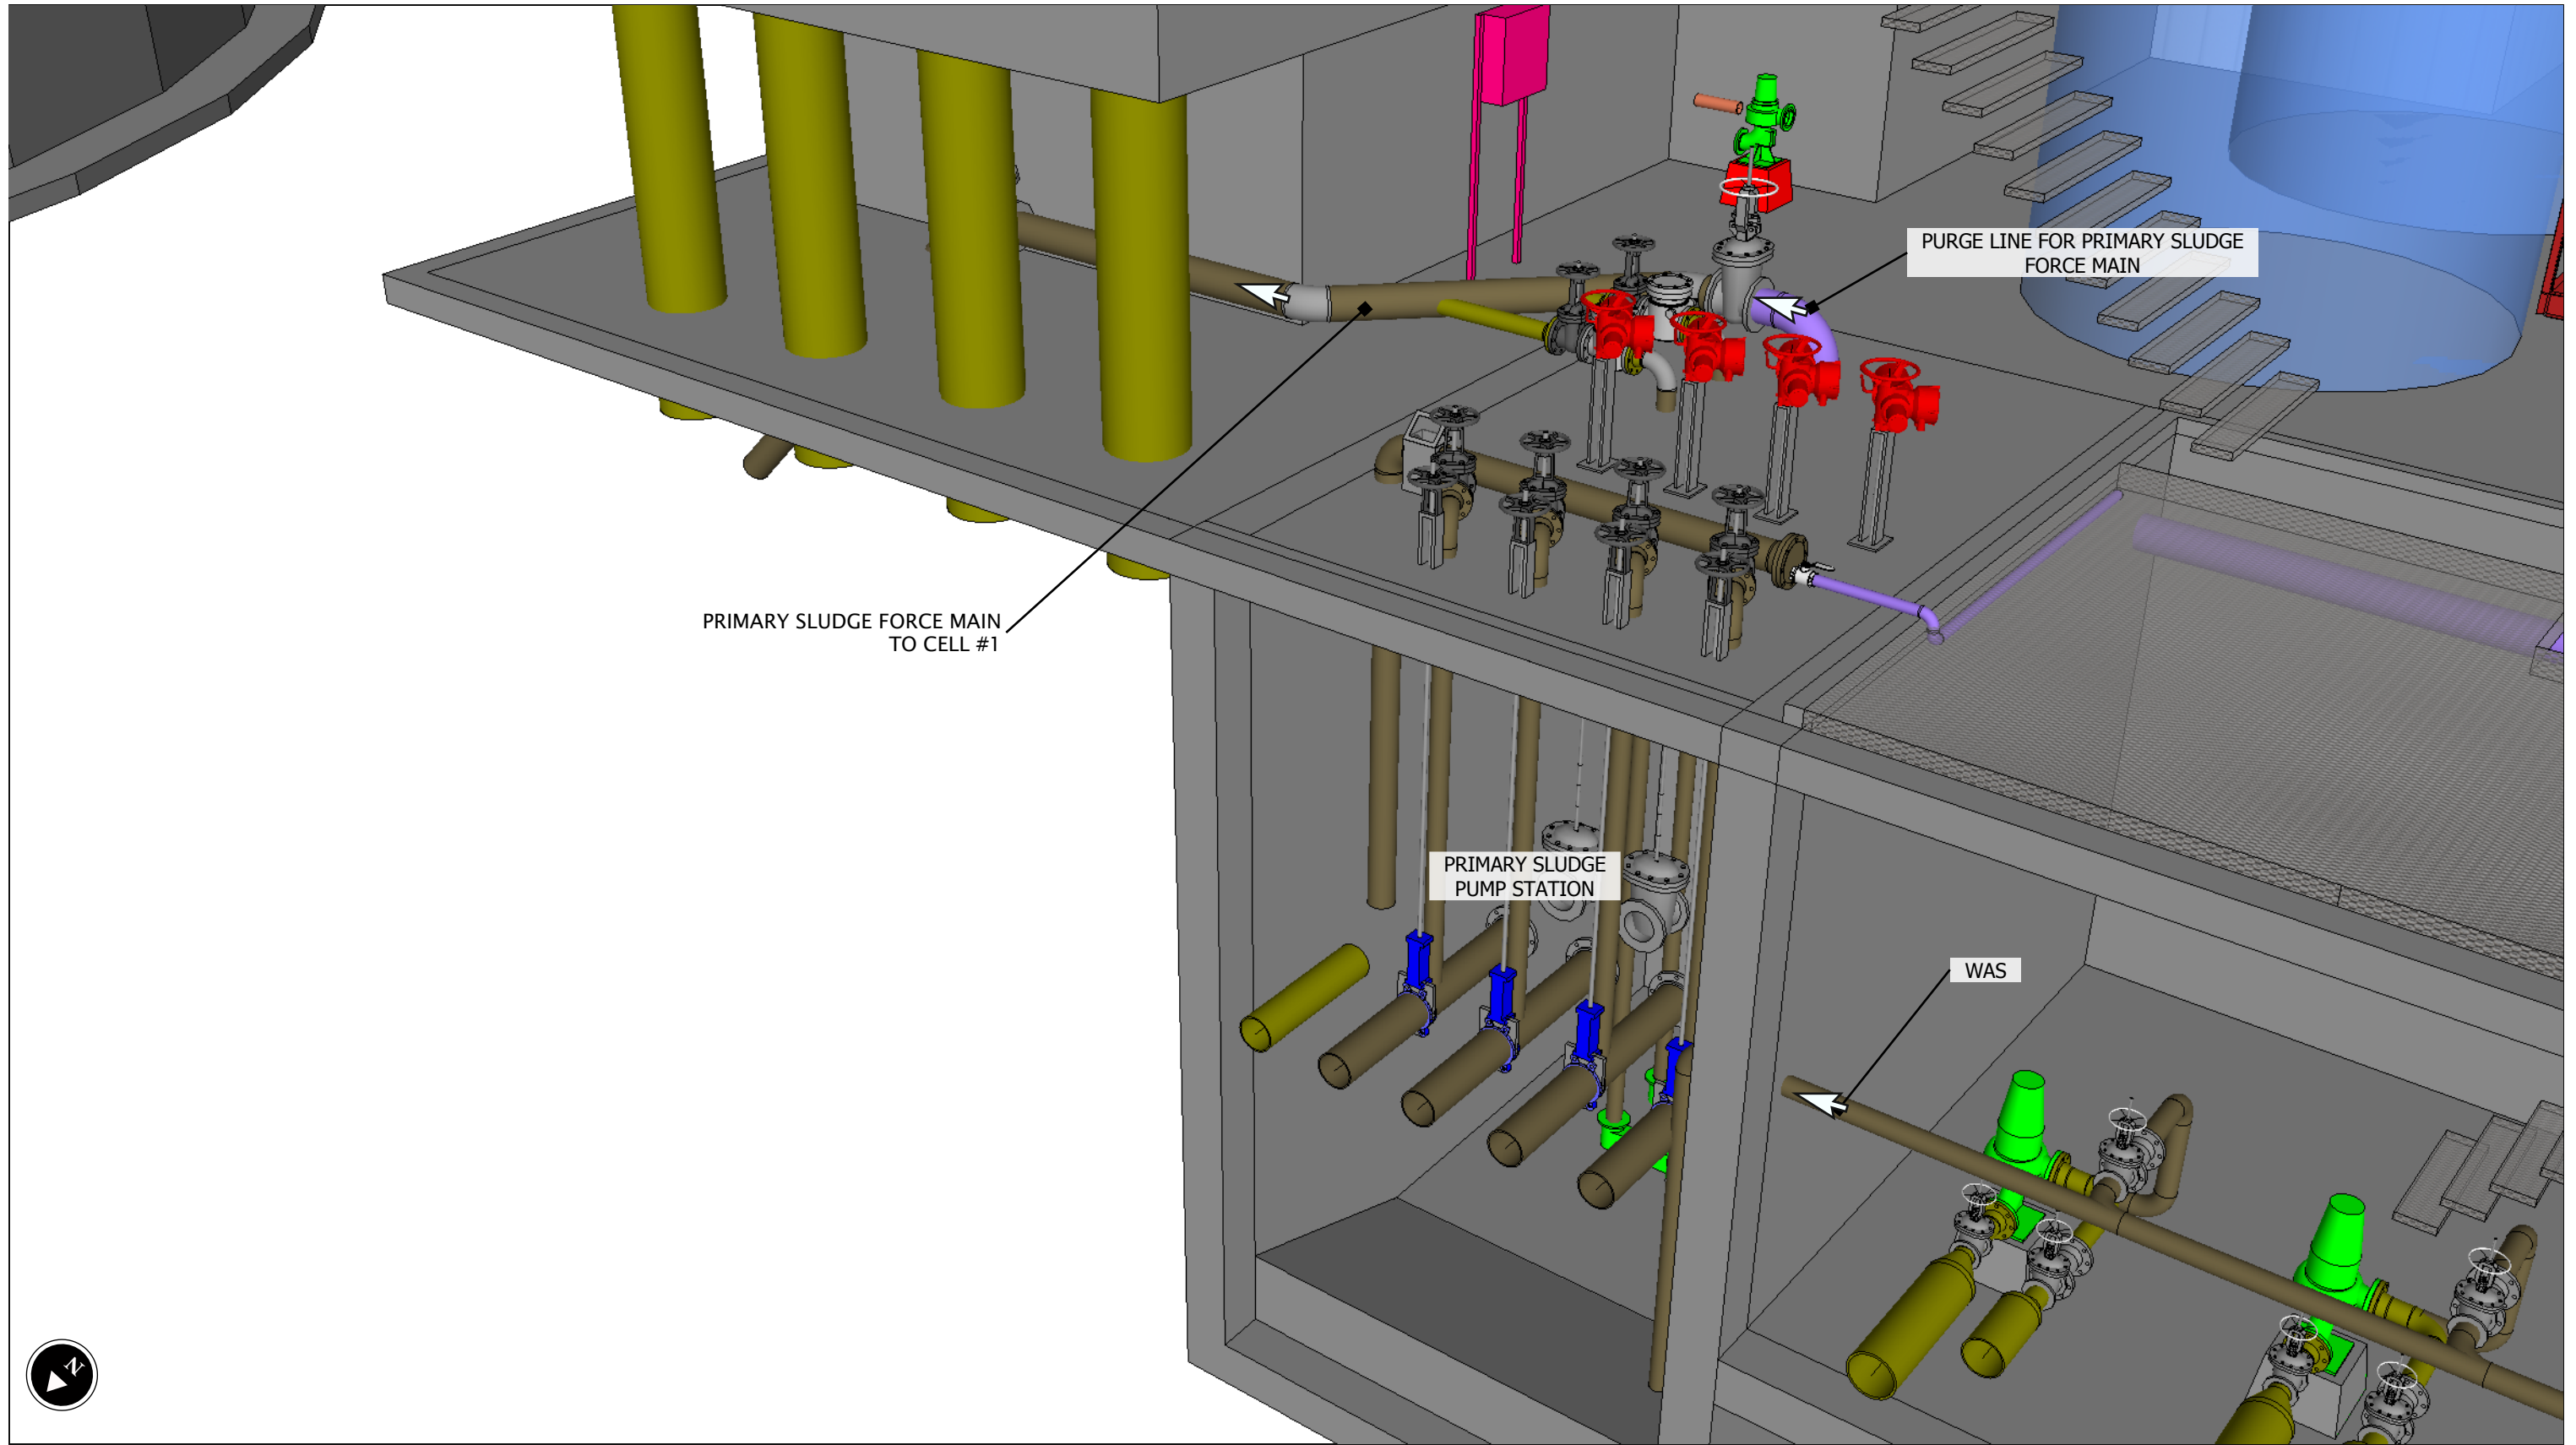


FIGURE 9 - PRIMARY SLUDGE PUMP STATION

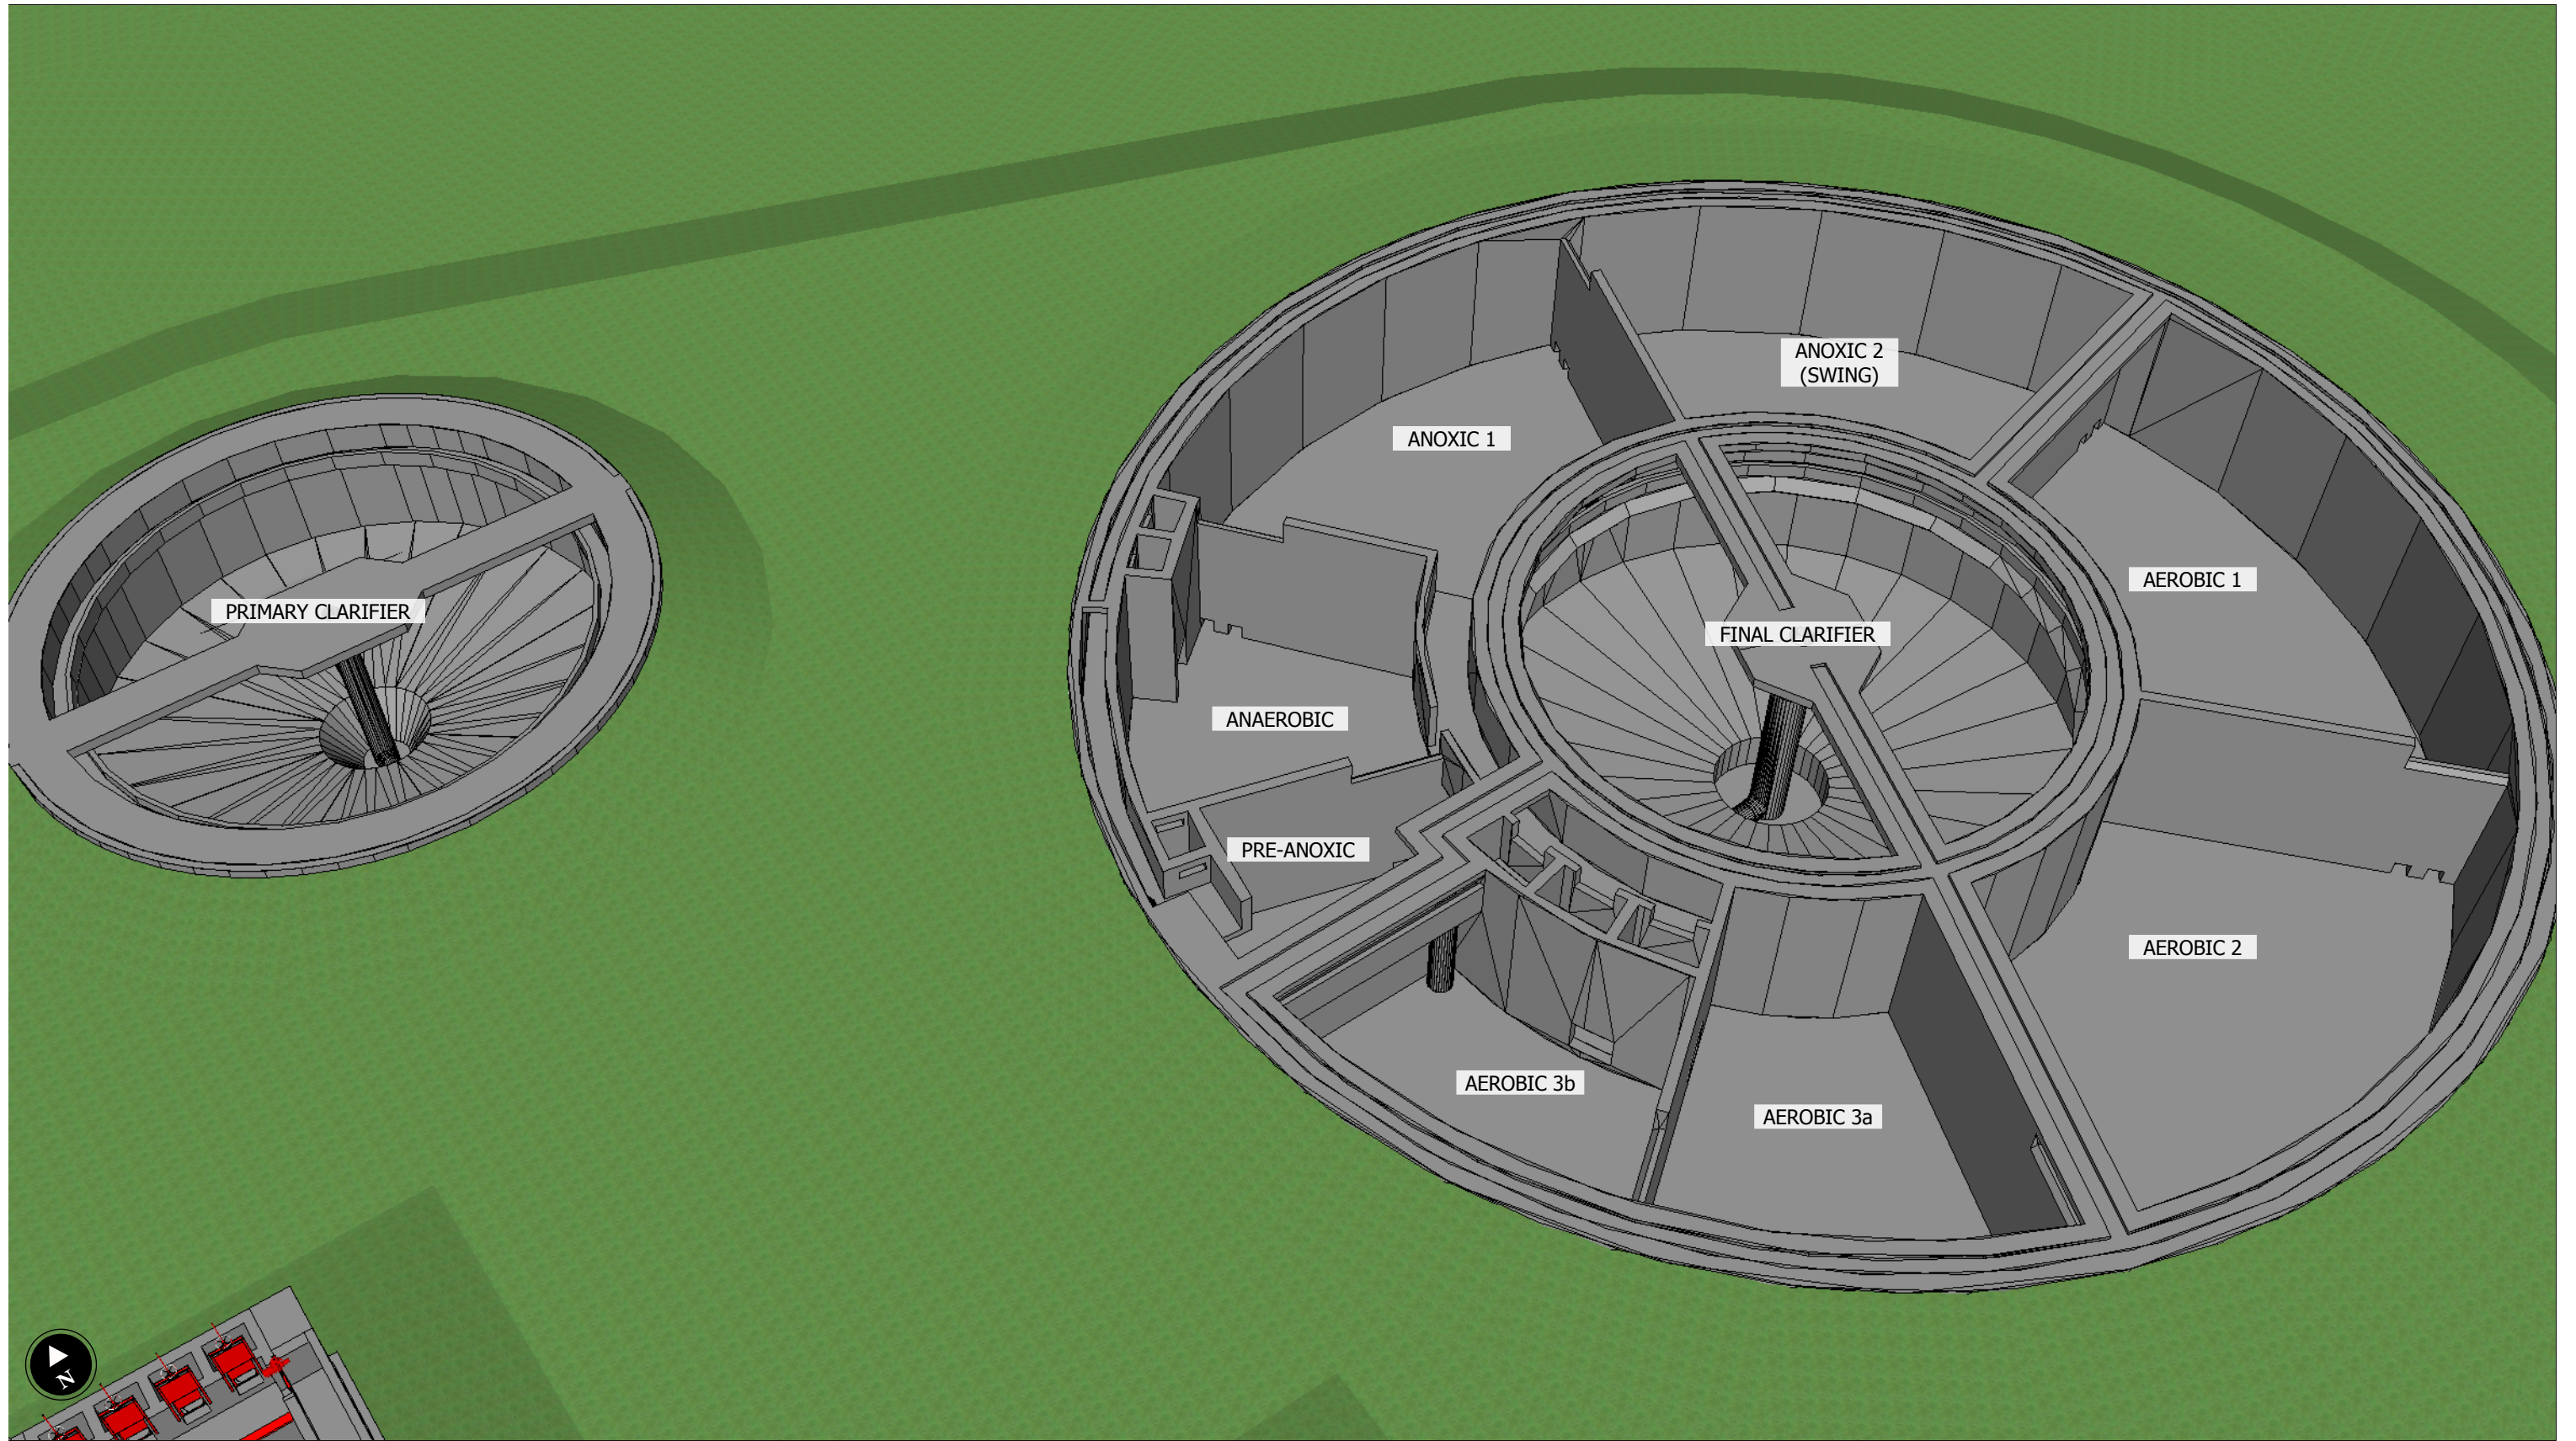


FIGURE 10 - PROCESS REACTORS