


ANSI B 279.4mm x 431.8mm
Approved: _____
Checked: _____
Designer: _____
Project Management Initials: _____
Last saved by: MAHEC (2013-05-09) Last Plotted: 2013-06-06
Filename: P:\6027854\00-CAD\02-SHEETS\02-REPORT\6027854-00-0000-H-HYLIFE_FIG2_SITEPLAN.DWG

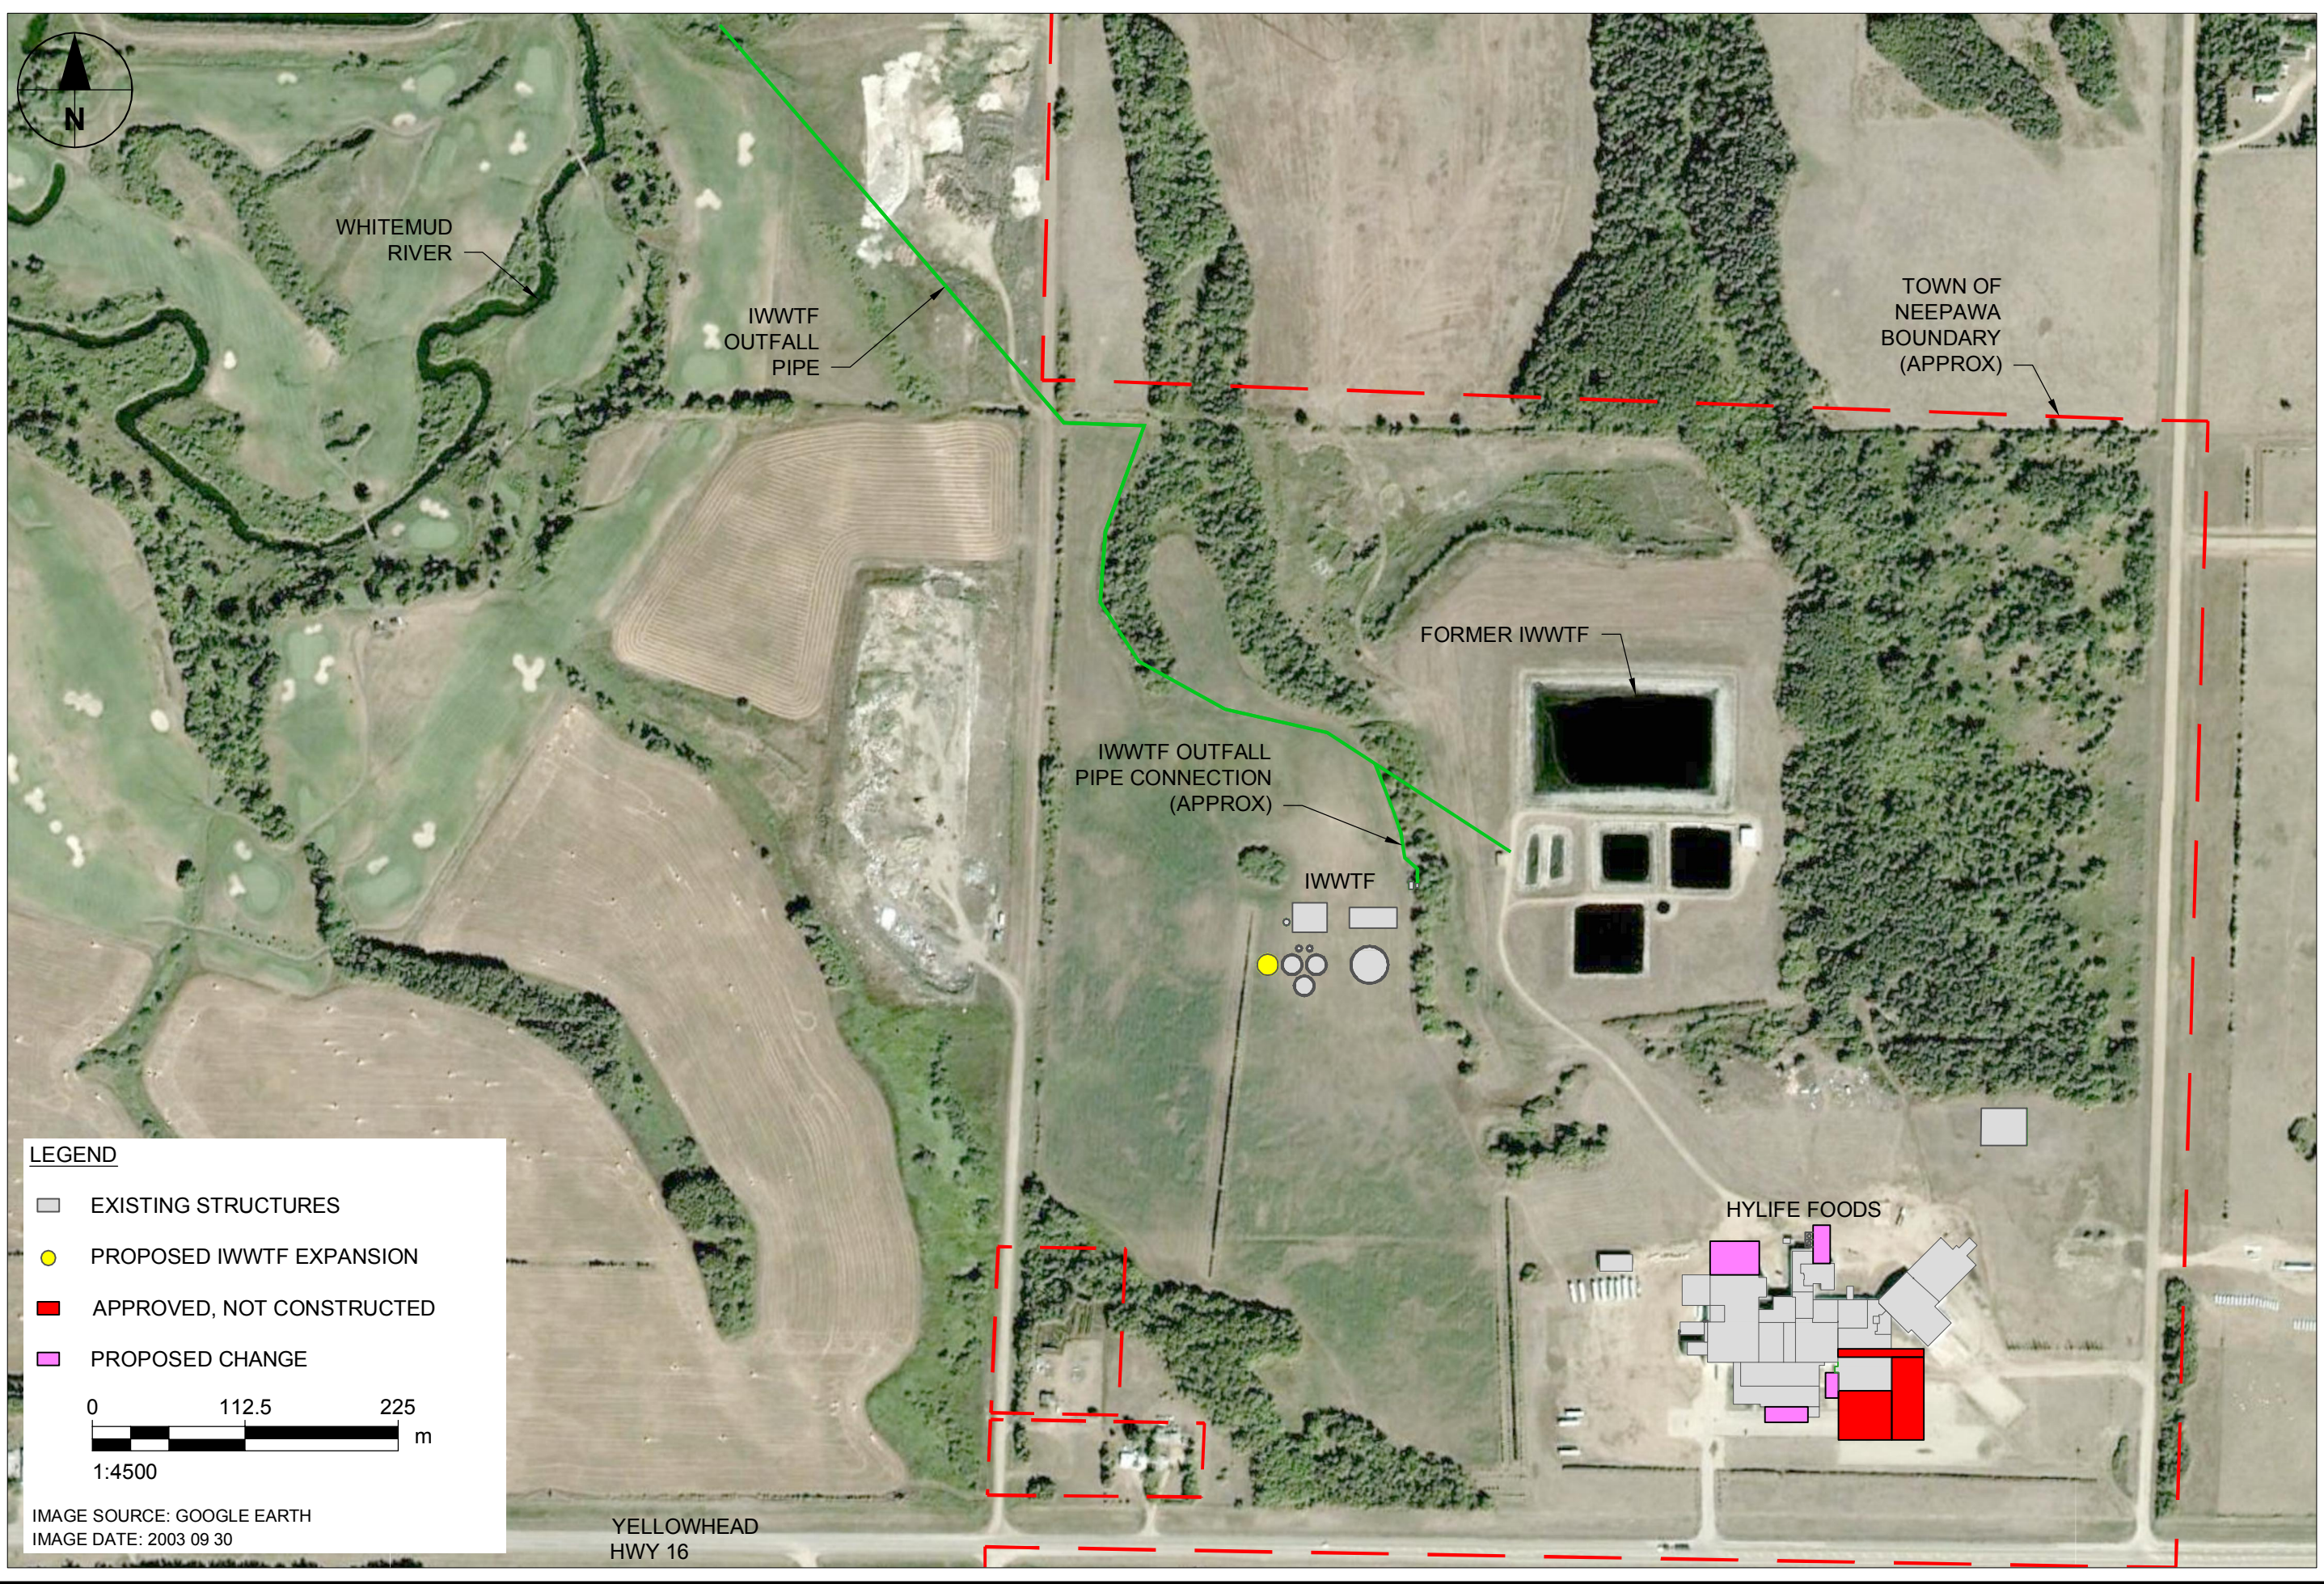

LEGEND

- EXISTING STRUCTURES
- PROPOSED IWWTF EXPANSION
- APPROVED, NOT CONSTRUCTED
- PROPOSED CHANGE

0 112.5 225 m
1:4500

IMAGE SOURCE: GOOGLE EARTH
IMAGE DATE: 2003 09 30

YELLOWHEAD
HWY 16