


AutoCAD 16:16 (LMS Tech) P:\0313\093-01\4 Development\6 Final Deliverables\Functional Design Report\Figures\0313-093-01_01-CT-F056_RX.dwg 2005-03-16 2:43pm DID

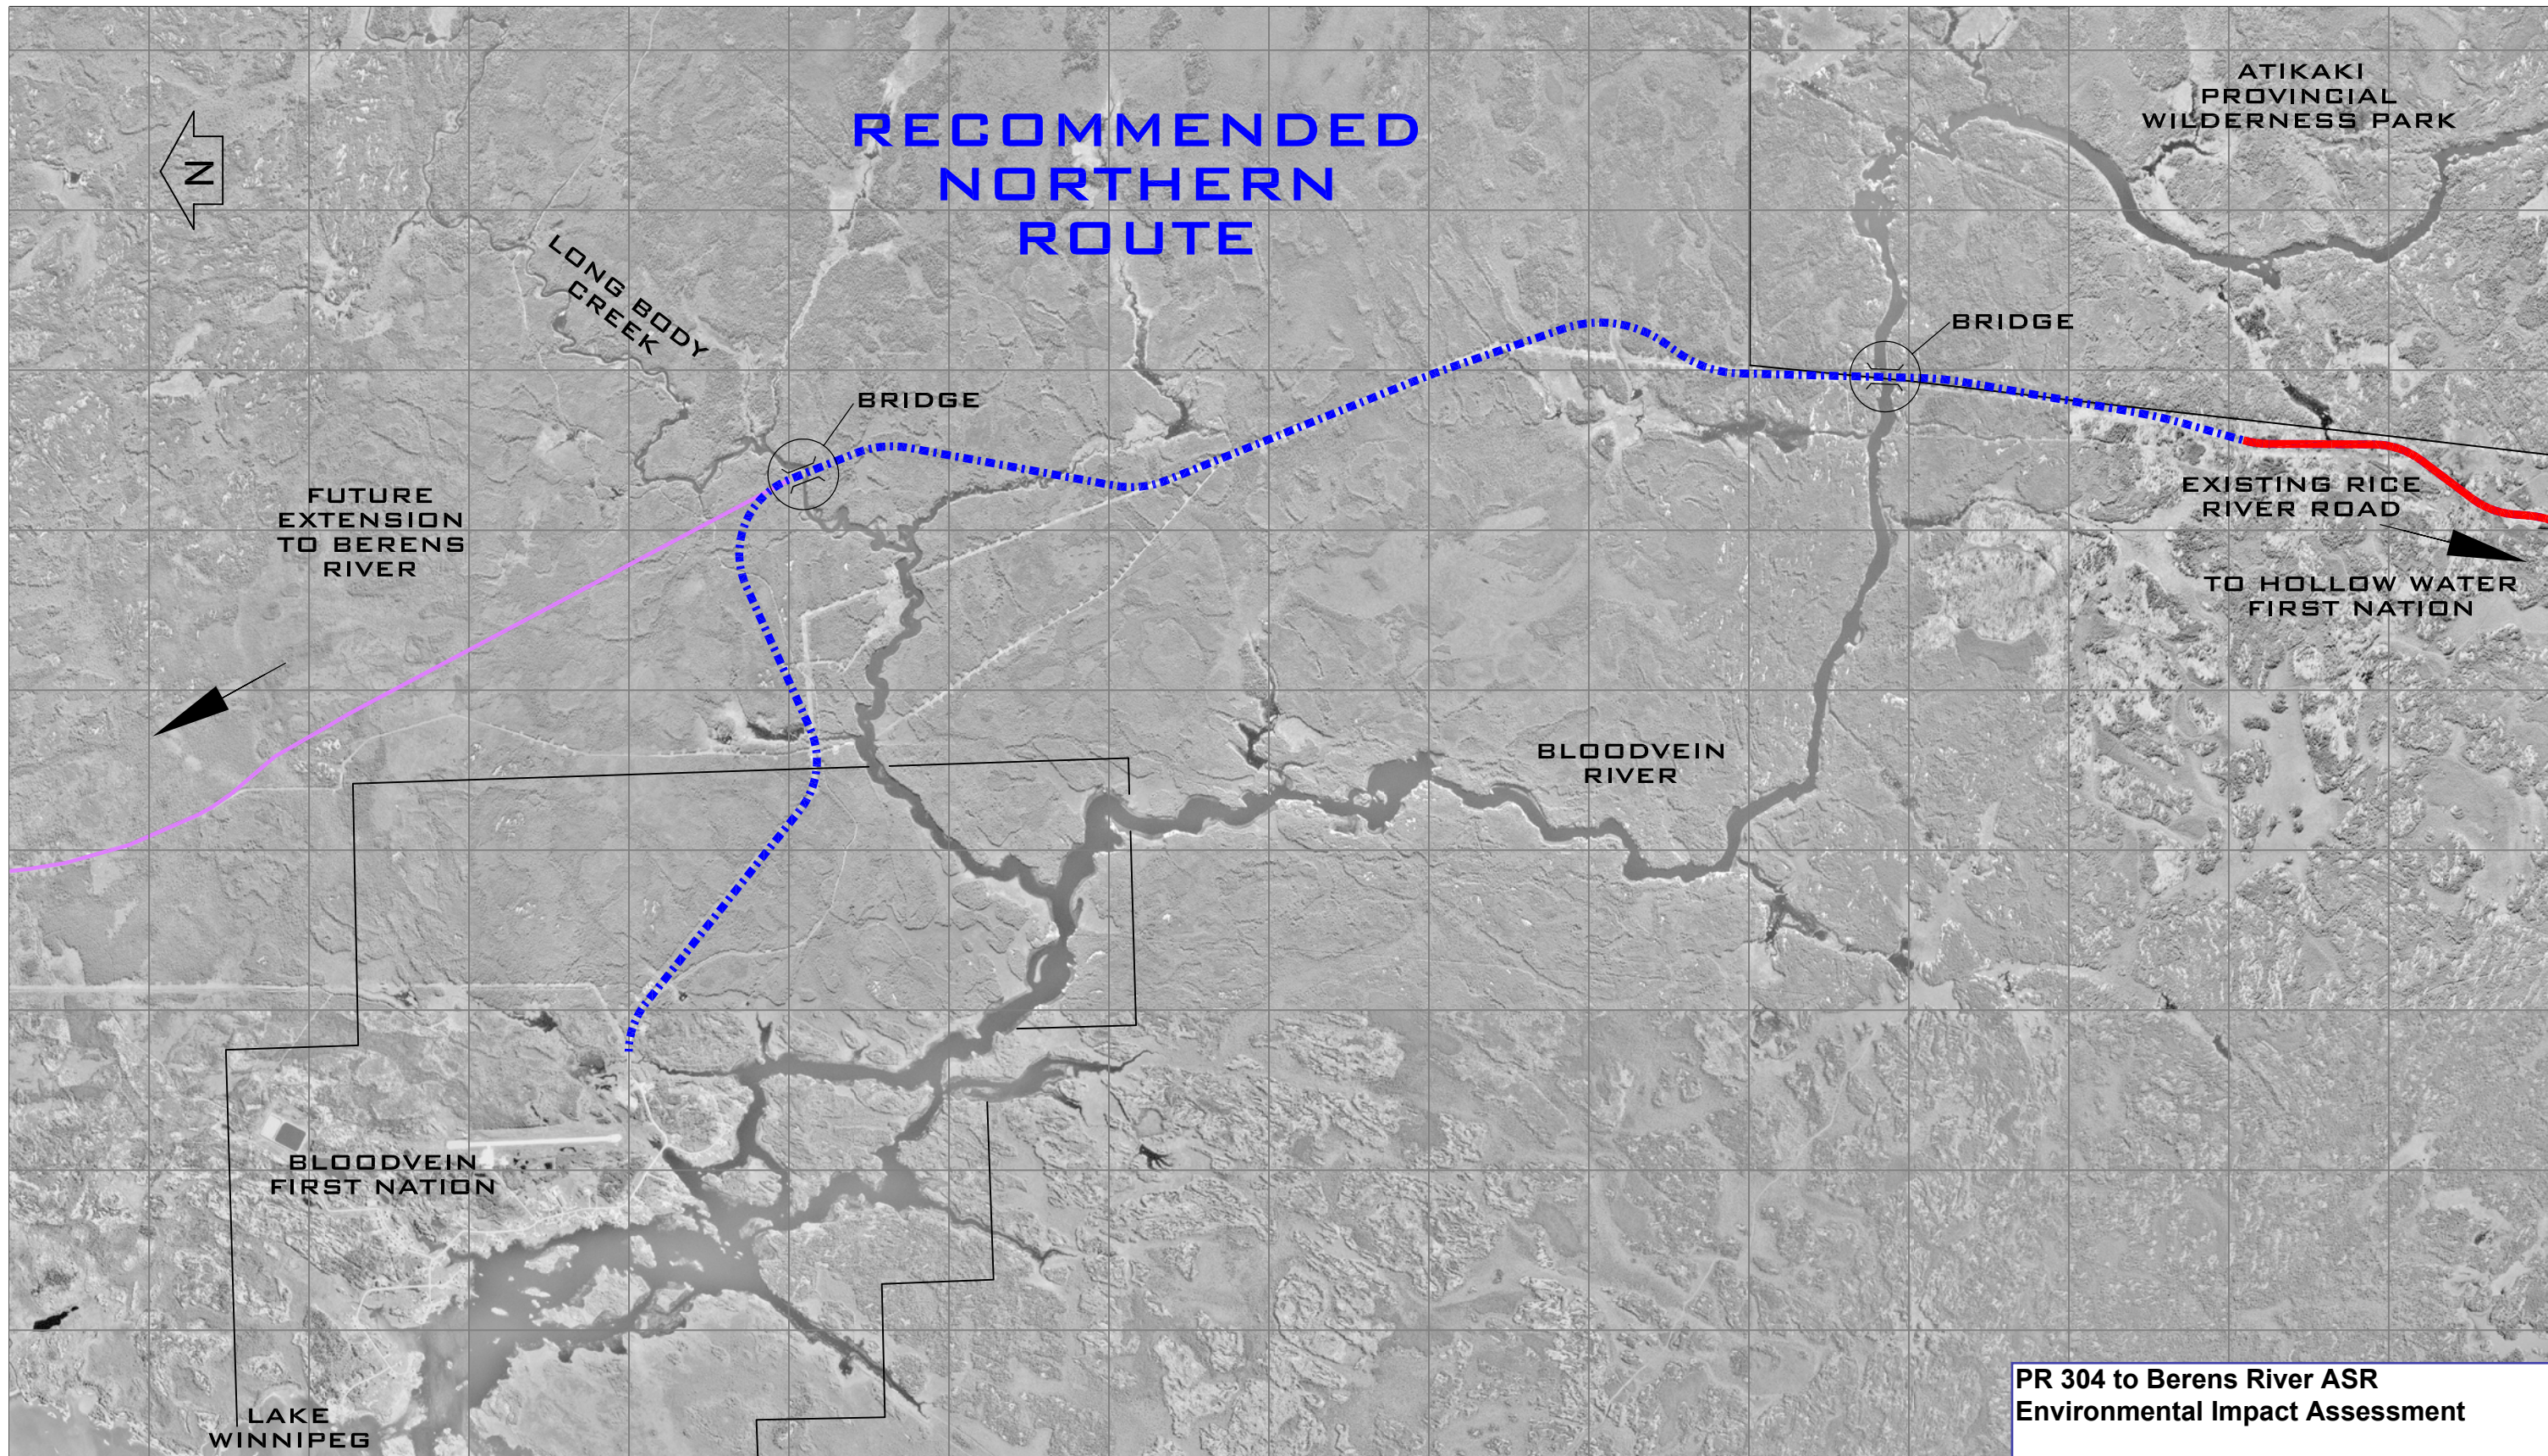


**PR 304 to Berens River ASR
Environmental Impact Assessment**

Figure 4-2


**FUNCTIONAL DESIGN REPORT
RICE RIVER ROAD UPGRADING AND EXTENSION**

TITLE:	RECOMMENDED NORTHERN ROUTE	
JOB No.	0313-093-01	YY/MM/DD: 05/03/25
SCALE:	1:40,000	FIGURE No. 5.6
CHECKED:	BWB	

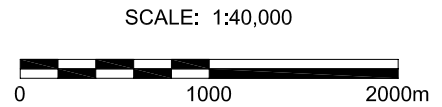

METRIC
WHOLE NUMBERS INDICATE MILLIMETRES
DECIMALIZED NUMBERS INDICATE METRES

Manitoba Transportation
and Government Services

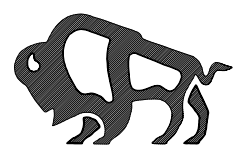

2005 UMA ENGINEERING LTD. ALL RIGHTS RESERVED.