

Dey, Asit (CWS)

From: Jason Cousin
Sent: September-23-15 2:07 PM
To: Dey, Asit (CWS)
Subject: DRFN Lagoon Revised Peat Pile
Attachments: L1 (Revision) 15-09-23 (reduced PDF - 2,134KB).pdf

Asit,

Attached is the updated peat pile plan. The peat will be stockpiled in one location and clay cover material will be placed on the pile. The timing of the cover material placement will be left up to the contractor, either in winter when the peat is anticipated to be removed, or in spring when shaping the cover material will be easier.

If you need anything else, please let me know.

Jason Cousin, P. Eng.
Municipal Engineer


J.R. Cousin Consultants Ltd.
Phone: (204) 489-0474
Fax: (204) 489-0487
www.jrcc.ca

The information contained in this email and any attachments is privileged, confidential and subject to copyright. It is intended solely for the use of the person(s) to whom it is addressed. If you receive this email in error, please notify the sender by return email and permanently delete it from your system. Note: We have taken precautions against viruses, but take no responsibility for loss or damage caused by any virus present.



LEGEND:


 DRAINAGE ROUTE

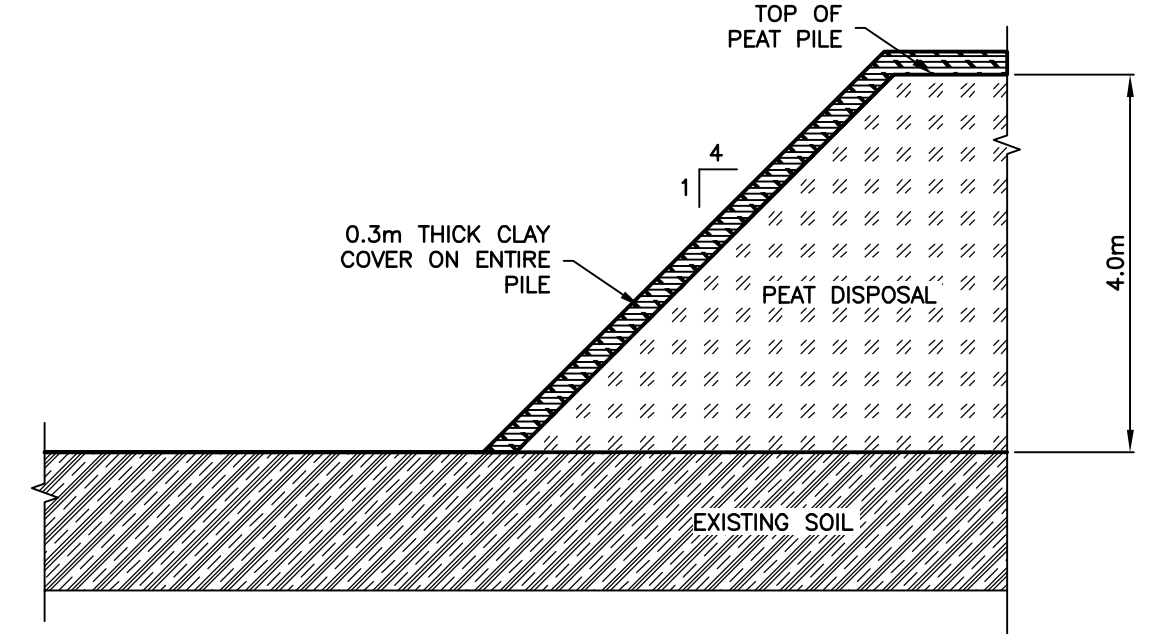

2 PEAT DISPOSAL PILE
 HOR = 1:200
 VER = 1:50



1 PROPOSED LAGOON WITH TEST HOLE LOCATION, DRAINAGE ROUTE AND SETBACK PLAN
 SCALE = 1:5000

PRELIMINARY
NOT FOR CONSTRUCTION

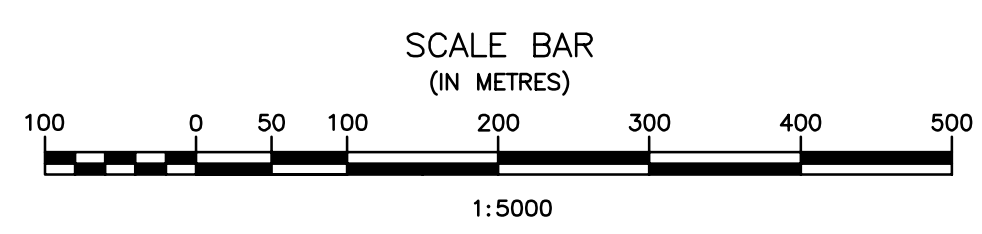

| No. | REVISIONS | DATE | INITIALS | B.M. EL. |
|-----|--------------------|----------|----------|----------|
| 1 | PEAT DISPOSAL PILE | 15/09/23 | OT | |

LOCATIONS OF UNDERGROUND STRUCTURES/UTILITIES AS SHOWN ARE BASED ON AVAILABLE INFORMATION BUT NO GUARANTEE IS GIVEN OR IMPLIED THAT ALL EXISTING UNDERGROUND STRUCTURES/UTILITIES ARE SHOWN OR THAT THE GIVEN LOCATIONS ARE EXACT. CONFIRMATION OF EXISTENCE AND EXACT LOCATION OF ALL UNDERGROUND STRUCTURES/UTILITIES MUST BE OBTAINED FROM THE APPROPRIATE AUTHORITY/OWNER, BY THE CONTRACTOR, BEFORE PROCEEDING WITH CONSTRUCTION.

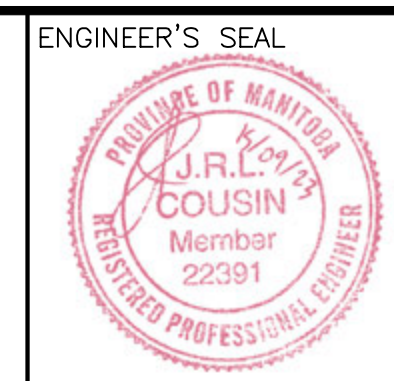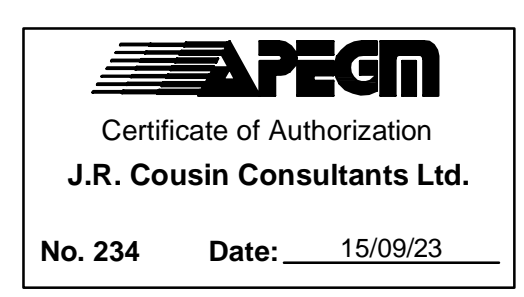

JRC ENGINEERING CONSULTANTS
 ENGINEERING EXCELLENCE SINCE 1981

JR Cousin Consultants Ltd.
 91A Scurfield Blvd. Winnipeg MB R3Y 1G4
 p. (204) 489-0474
 f. (204) 489-0487
 www.jrcc.ca

| | |
|------------------|---|
| CODE: D-206.05 | PROJECT: DAUPHIN RIVER FIRST NATION WATER AND SEWER PROJECT |
| DESIGNED BY: MP | TITLE: PROPOSED LAGOON WITH TEST HOLE LOCATION, DRAINAGE ROUTE AND SETBACK PLAN |
| DRAWN BY: MP | SCALE: AS NOTED |
| REVIEWED BY: JRC | DATE: 15/03/26 |
| | PLAN: L1 |
| | SHEET: 1 of 5 |

15/03/2026 11:37 AM P:\2026\DRN Dauphin River Sewer\2026\DRN Water and Sewer Project\DWG\Drawing\Lagoon DPA\1 - Proposed Lagoon with Test Hole Location, Drainage Route and Setback Planning