


GRANITE HILLS GOLF COURSE & ESTATES

LEE RIVER, MANITOBA

PROPOSED PROJECT: BOAT DOCKING STRUCTURE

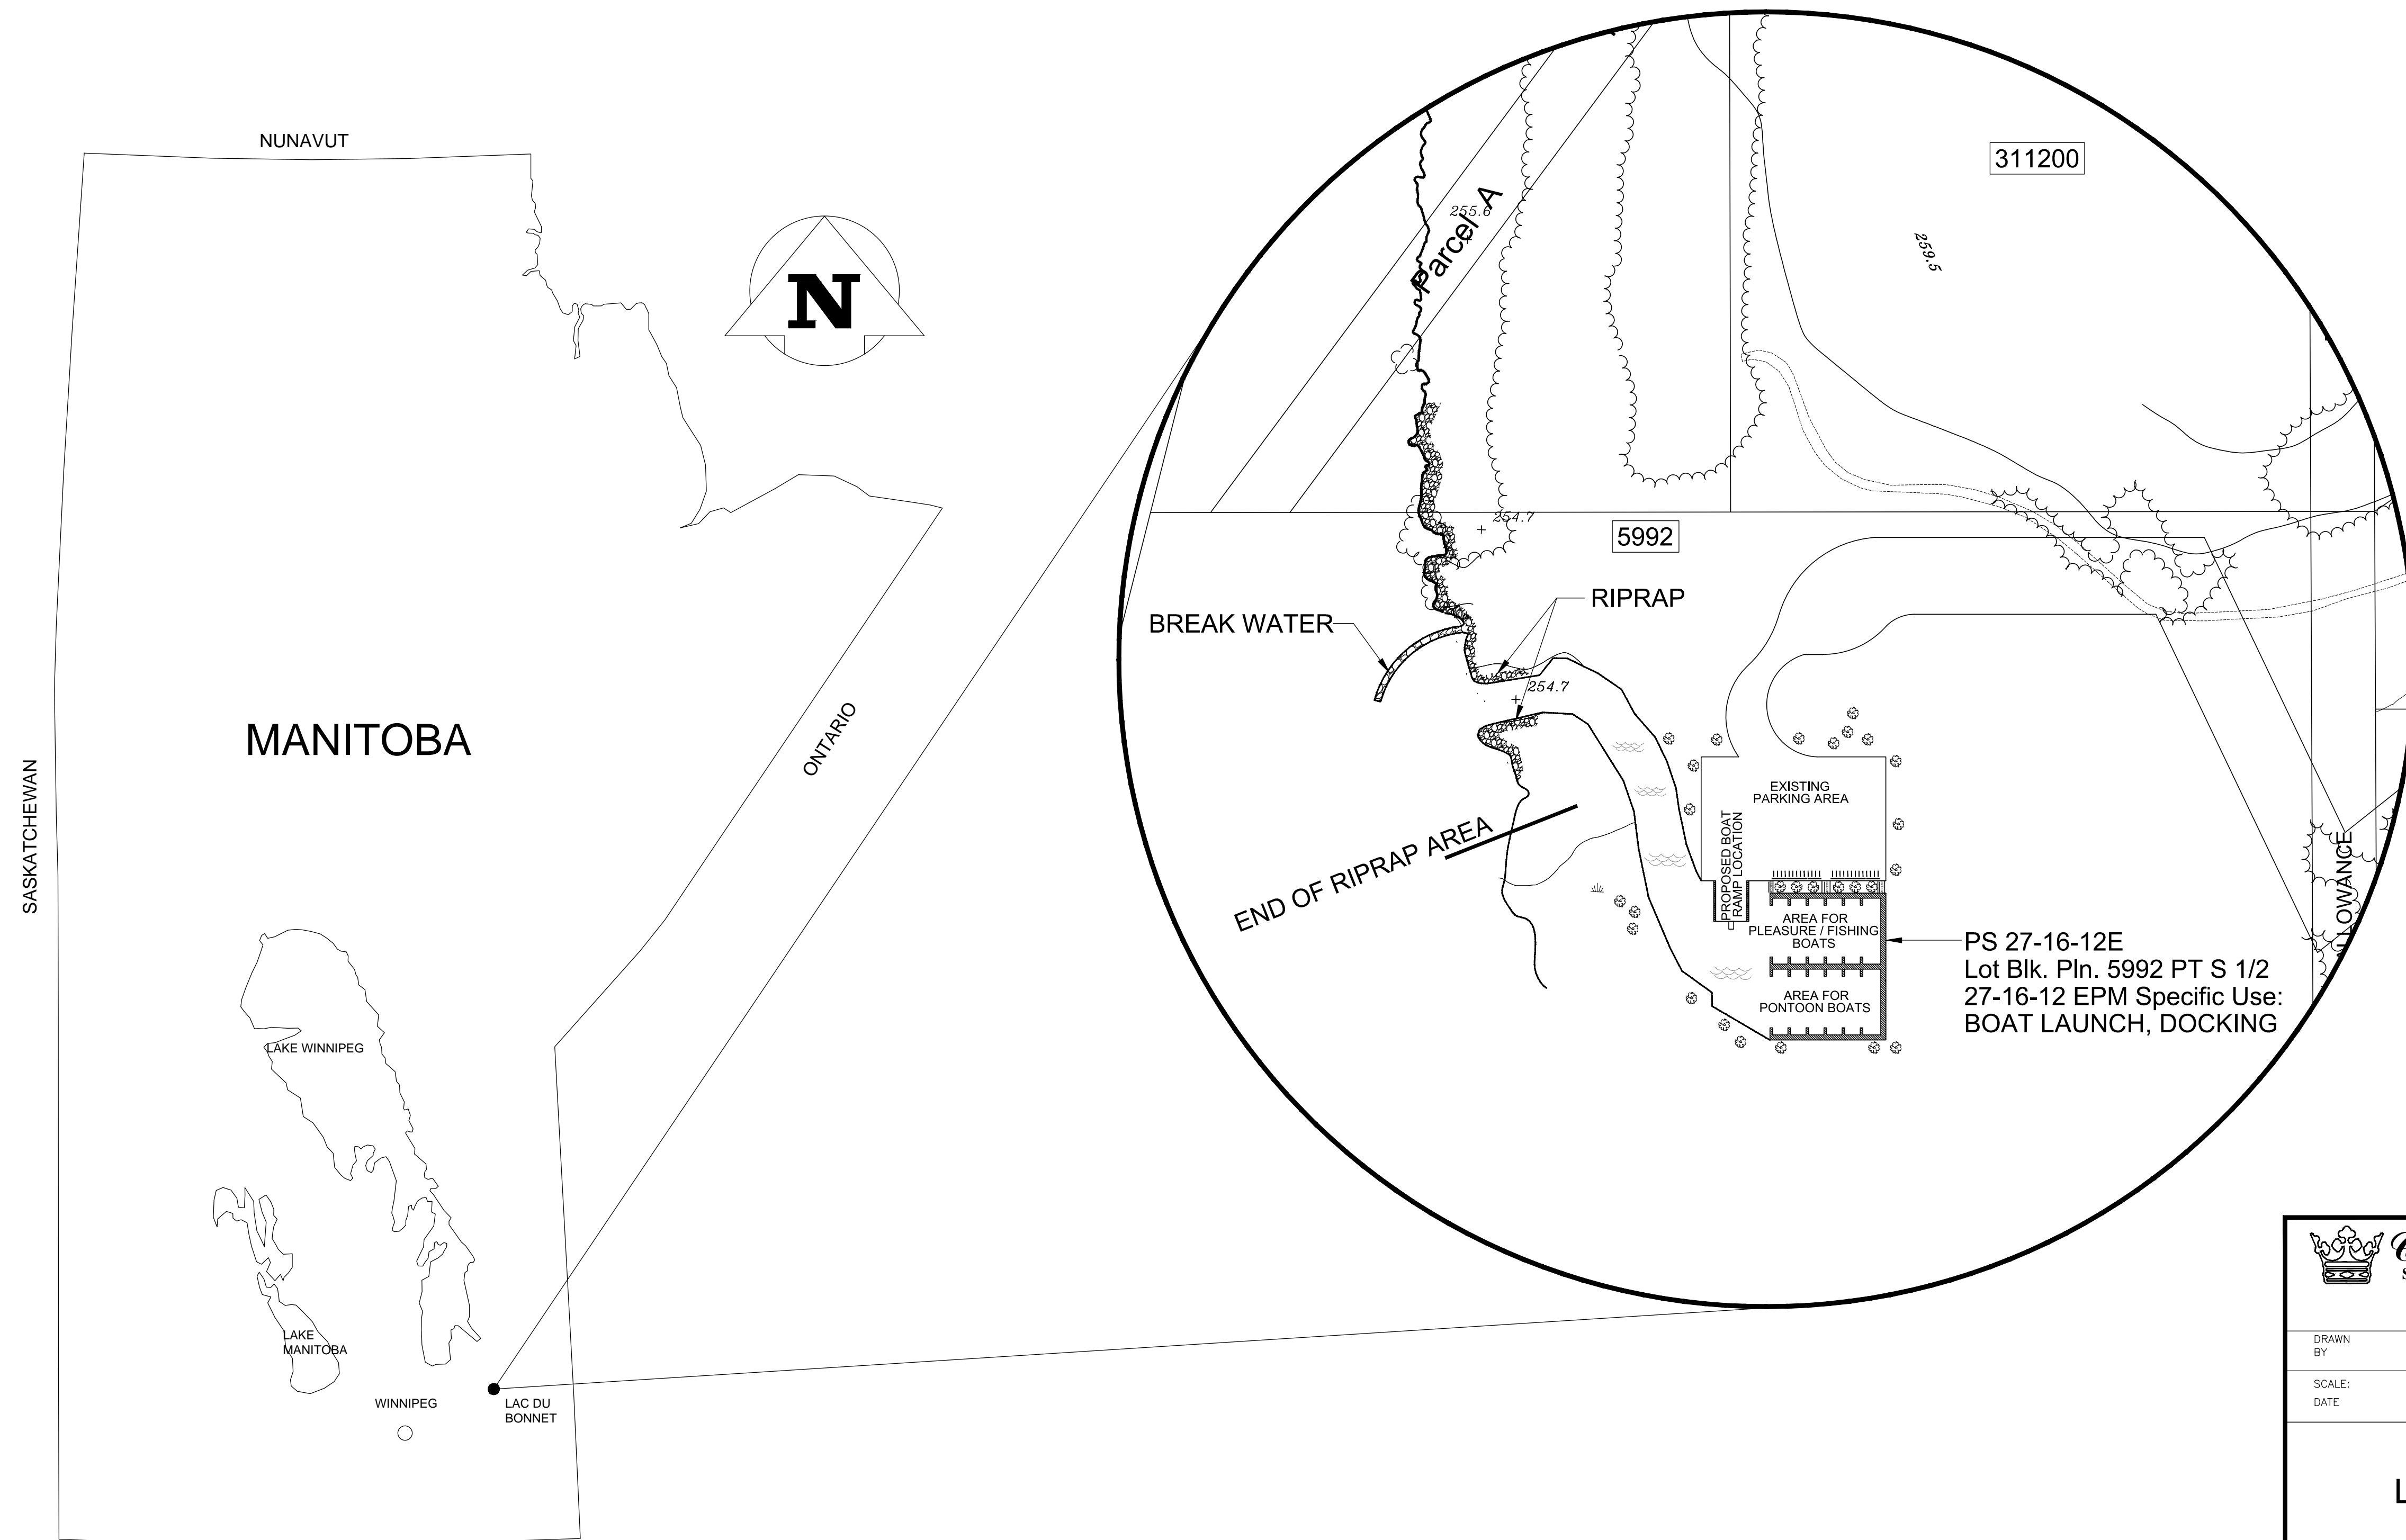


Crown Utilities Ltd.
 Specializing in Underground Utility Installations
 1043 Dugald Road, Winnipeg MB. R2J 0G8.
 Bus: (204) 231-1048 Fax: (204) 237-7053

DRAWN BY	N.A.	RELEASED FOR CONSTRUCTION
SCALE:	N/A	DATE
DATE	MARCH /2013	

LOCATION MAP

GRANITE HILLS GOLF & ESTATES
 LAC DU BONNET PARCEL D PLAN 27589 PART OF NW/SE 1/4 SECTION
 26 TOWNSHIP 16 RANGE 12 EAST OF PRINCIPAL MERIDIAN.

PROJECT DRAWING NO.
 2013-01-00

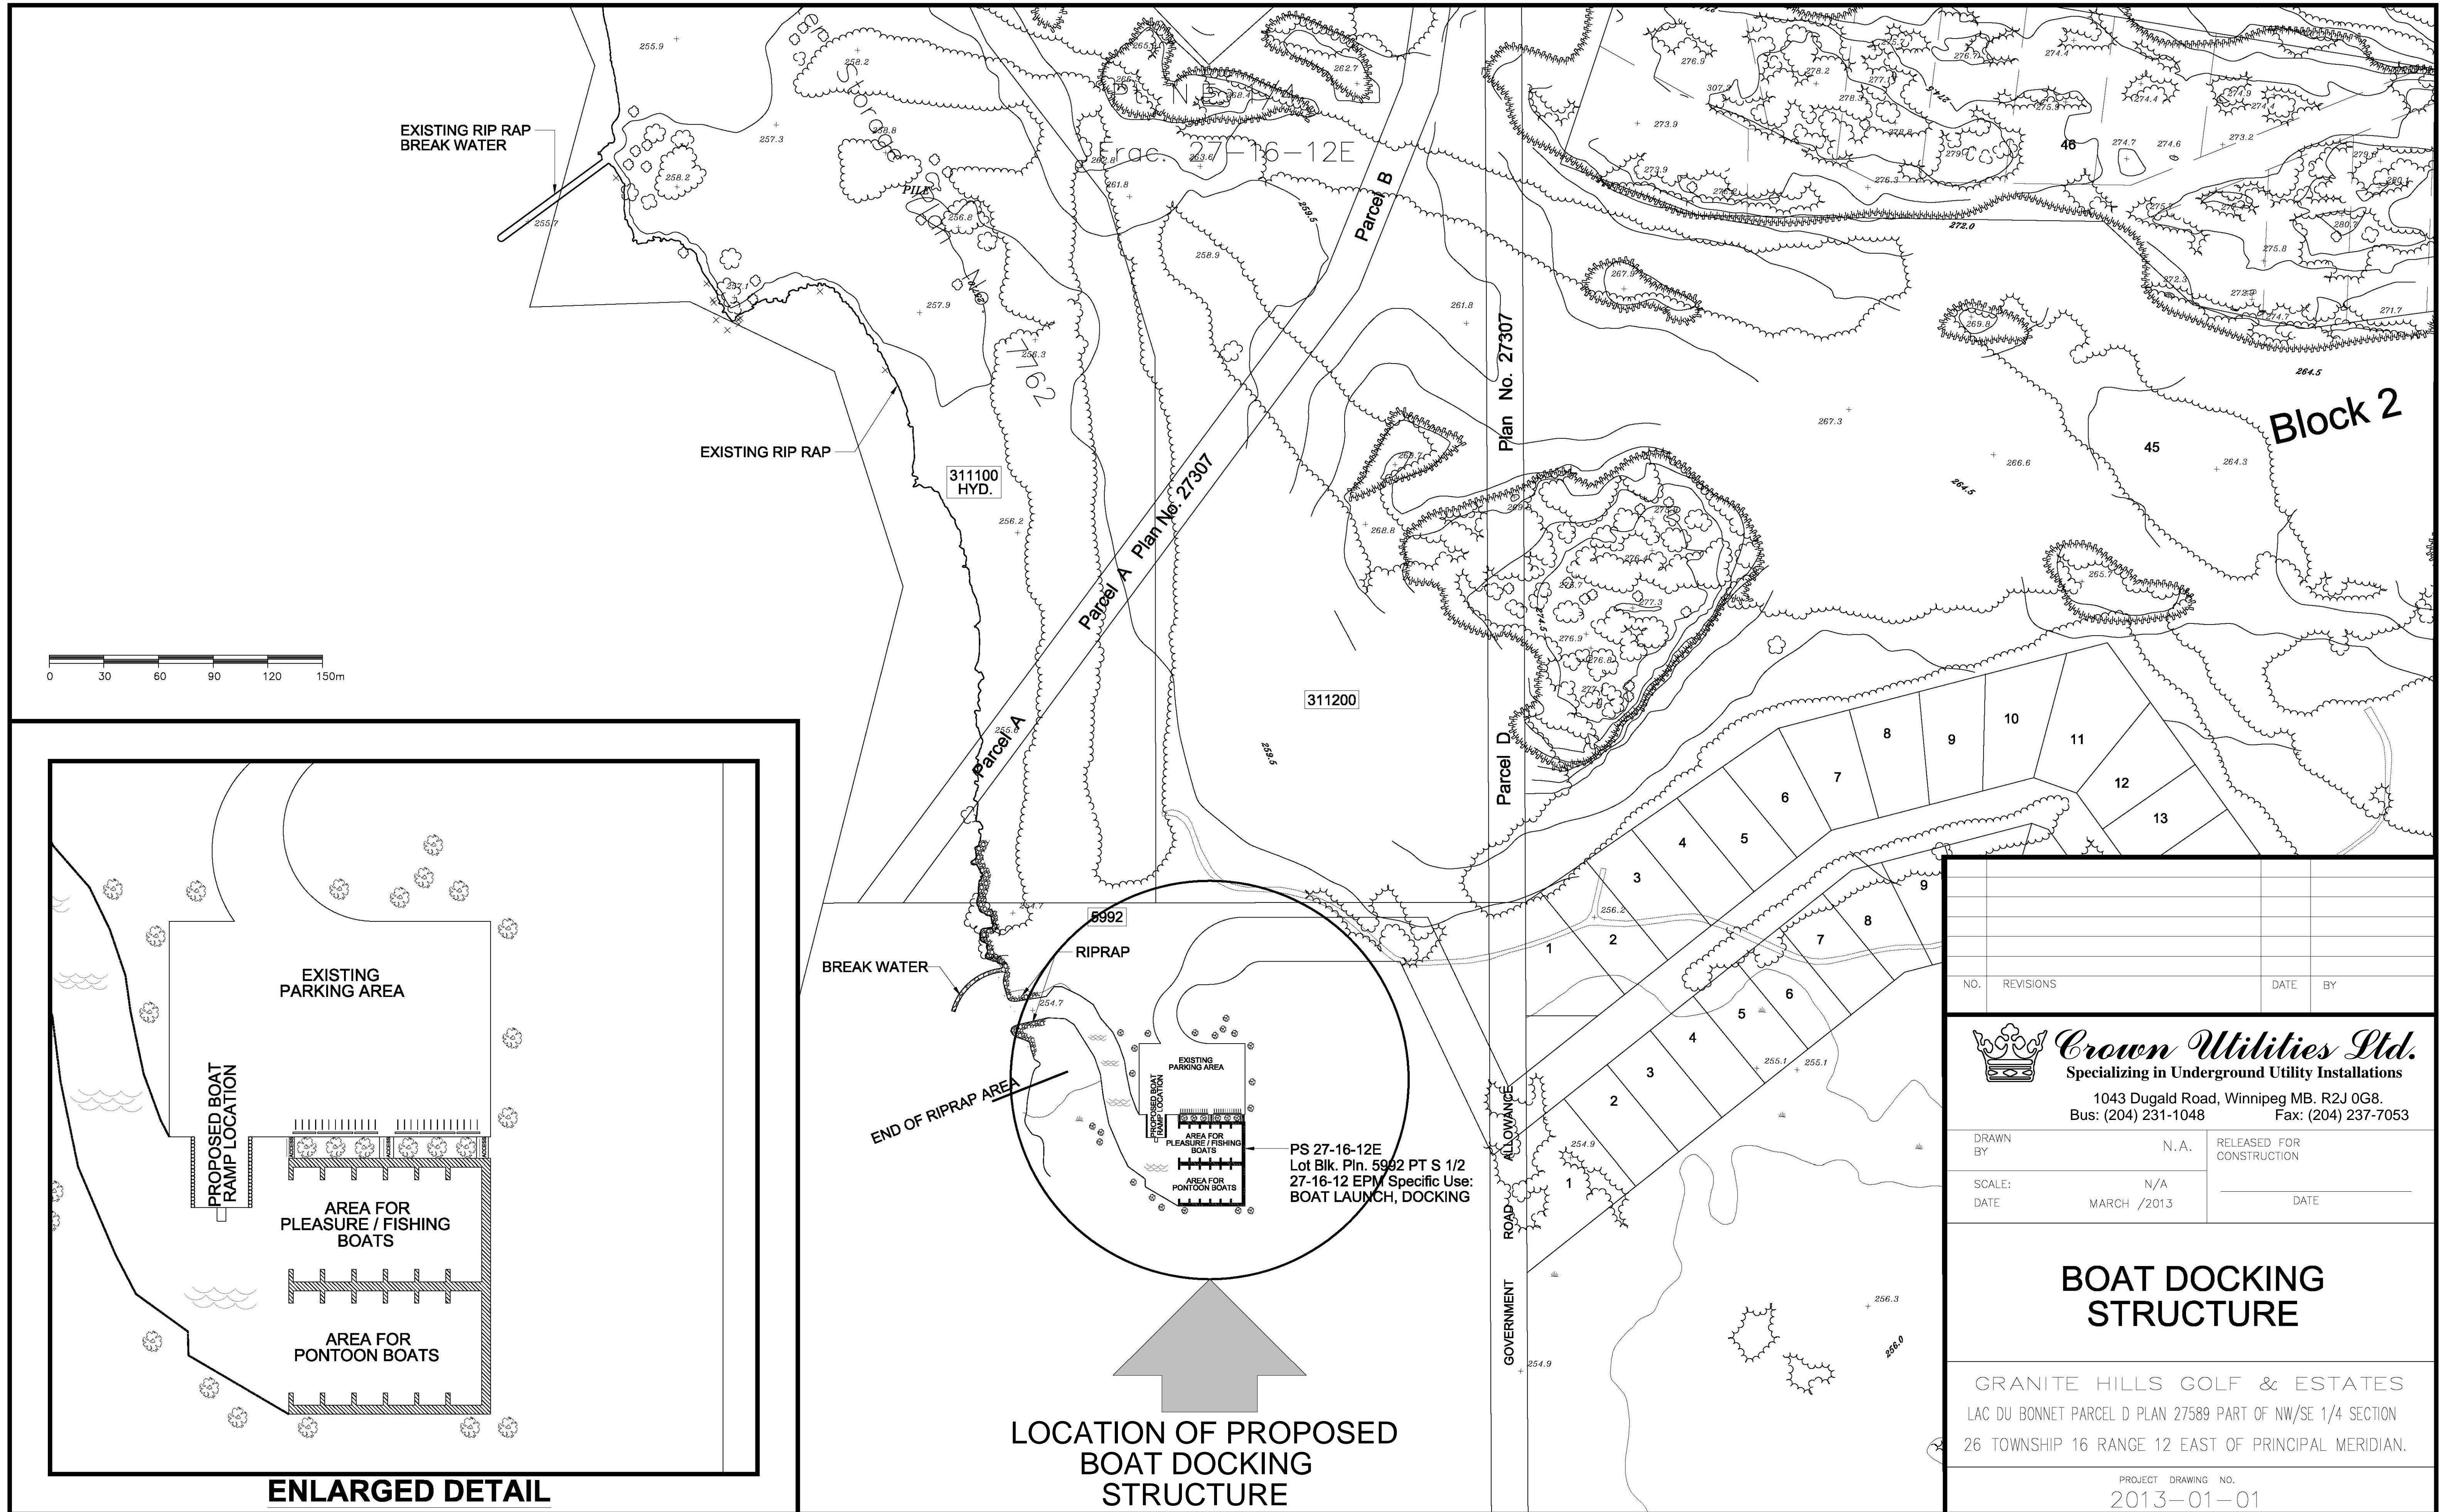

NO.	REVISIONS	DATE	BY


Crown Utilities Ltd.
 Specializing in Underground Utility Installations
 1043 Dugald Road, Winnipeg MB. R2J 0G8.
 Bus: (204) 231-1048 Fax: (204) 237-7053

DRAWN BY: N.A. SCALE: N/A DATE: MARCH /2013	RELEASED FOR CONSTRUCTION DATE: _____
---	--

BOAT DOCKING STRUCTURE

GRANITE HILLS GOLF & ESTATES
 LAC DU BONNET PARCEL D PLAN 27589 PART OF NW/SE 1/4 SECTION
 26 TOWNSHIP 16 RANGE 12 EAST OF PRINCIPAL MERIDIAN.

PROJECT DRAWING NO.
 2013-01-01

